
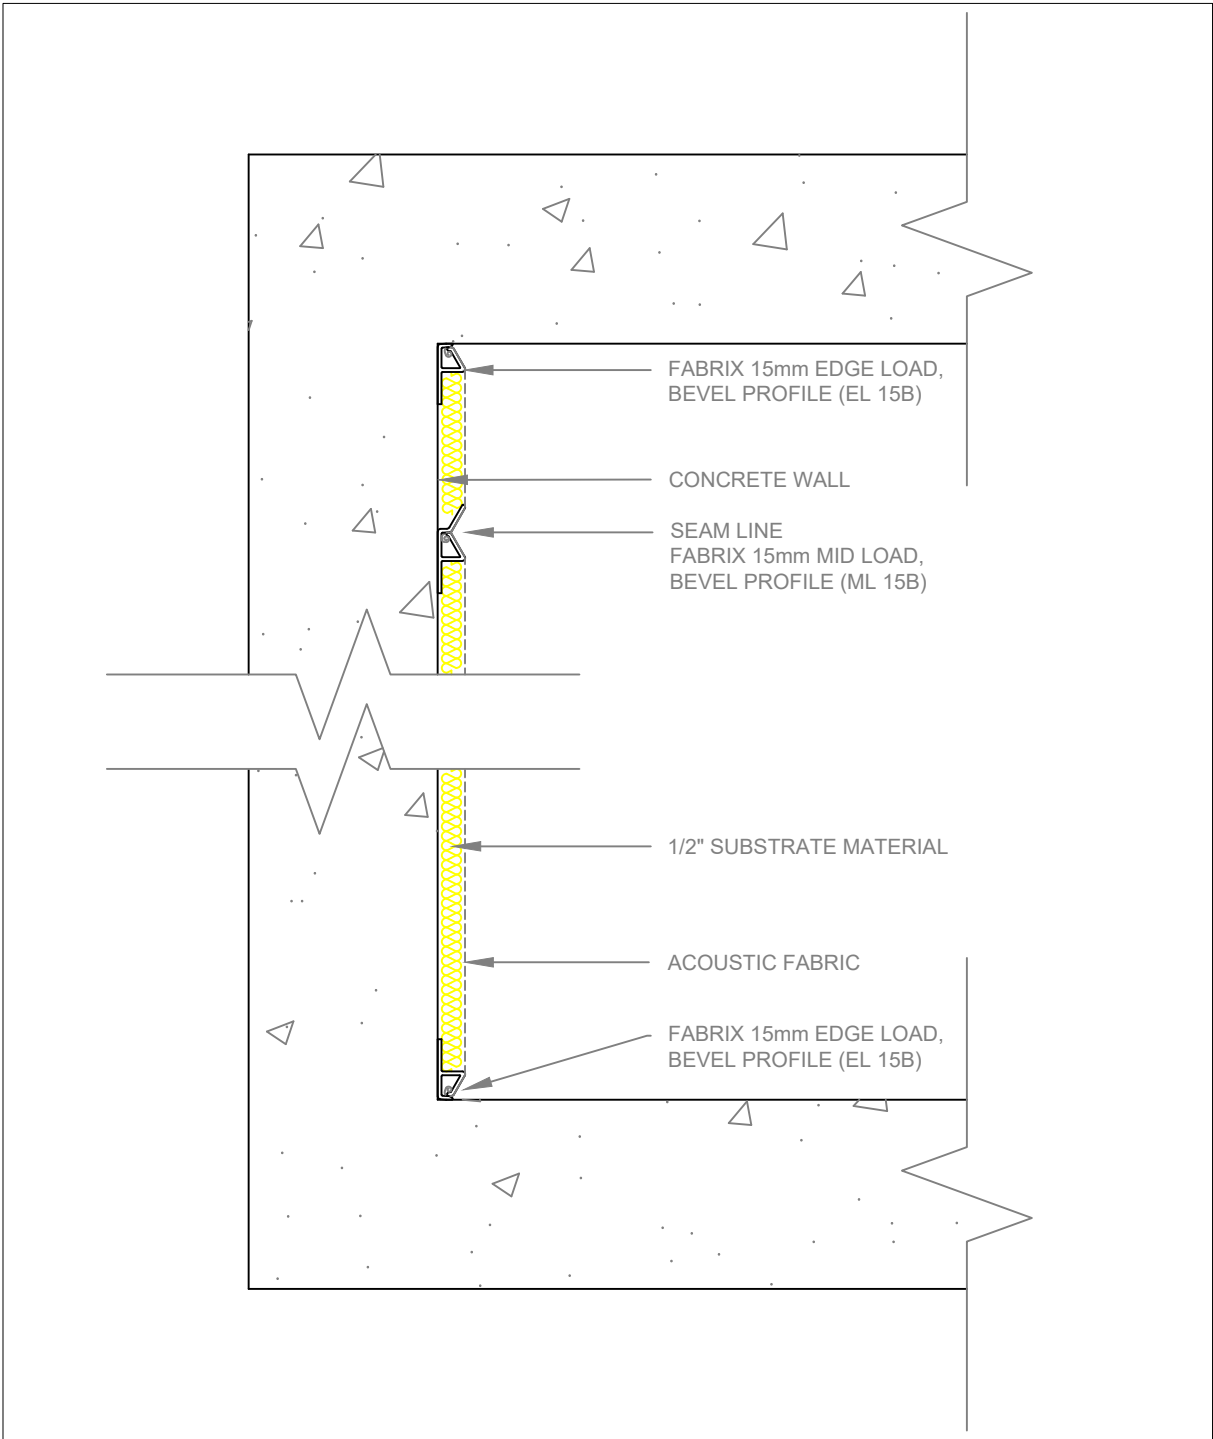



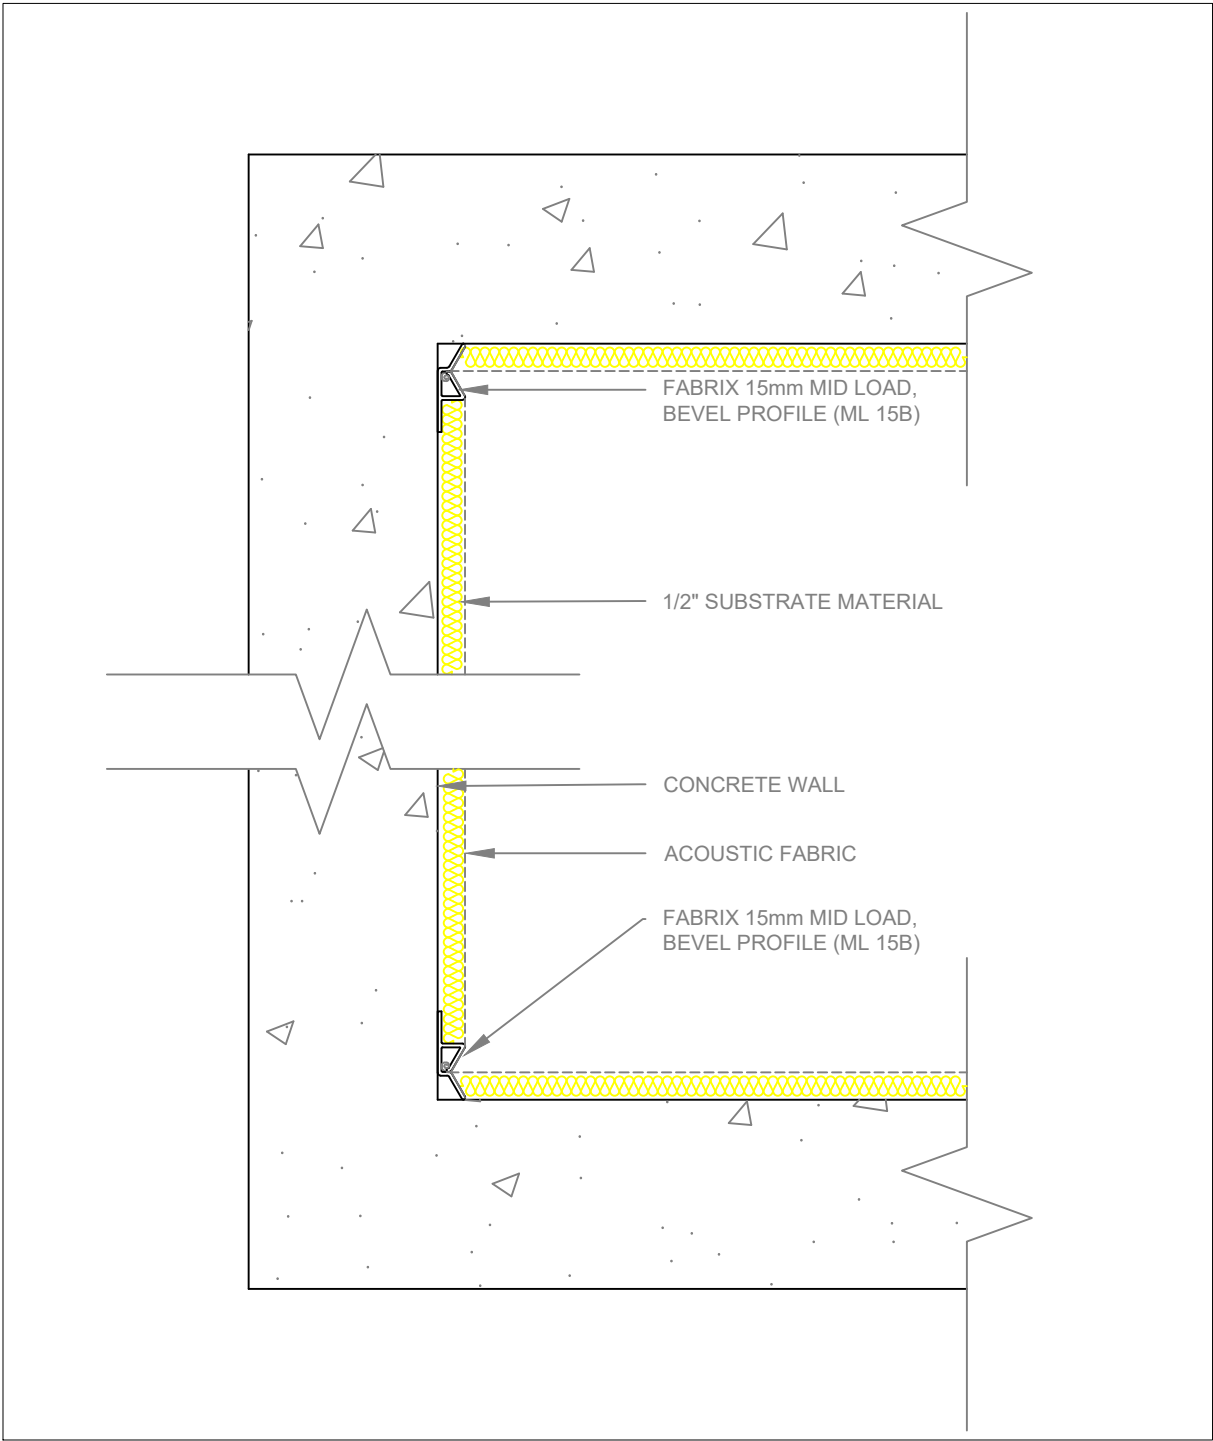
SEC TYPICAL SECTION
01 SCALE 1:4

| | | | | | |
|--|--|---|--|----------------|--|
| General Notes | | Firm Name and Address | | Project | |
| <p>FABRIX 15MM BEVEL TYPICAL WALL DETAIL</p> | |  Oxley BizHub 1 65 Ubi Road 1 #04-36 Singapore 408729 | | (PROJECT NAME) | |
| | | | | Date | |
| 01 Issue for tender | | 01/01/20 | | Scale | |
| No. Revision/Issue | | Date | | 1:4 | |
| | | Project Name and Address | | Drawing No. | |
| | | (PROJECT NAME) (PROJECT ADDRESS) | | FD-2020-016-00 | |
| | | | | Drawn | |
| | | | | B.R.N | |
| | | | | Checked | |
| | | | | E.Y.K | |




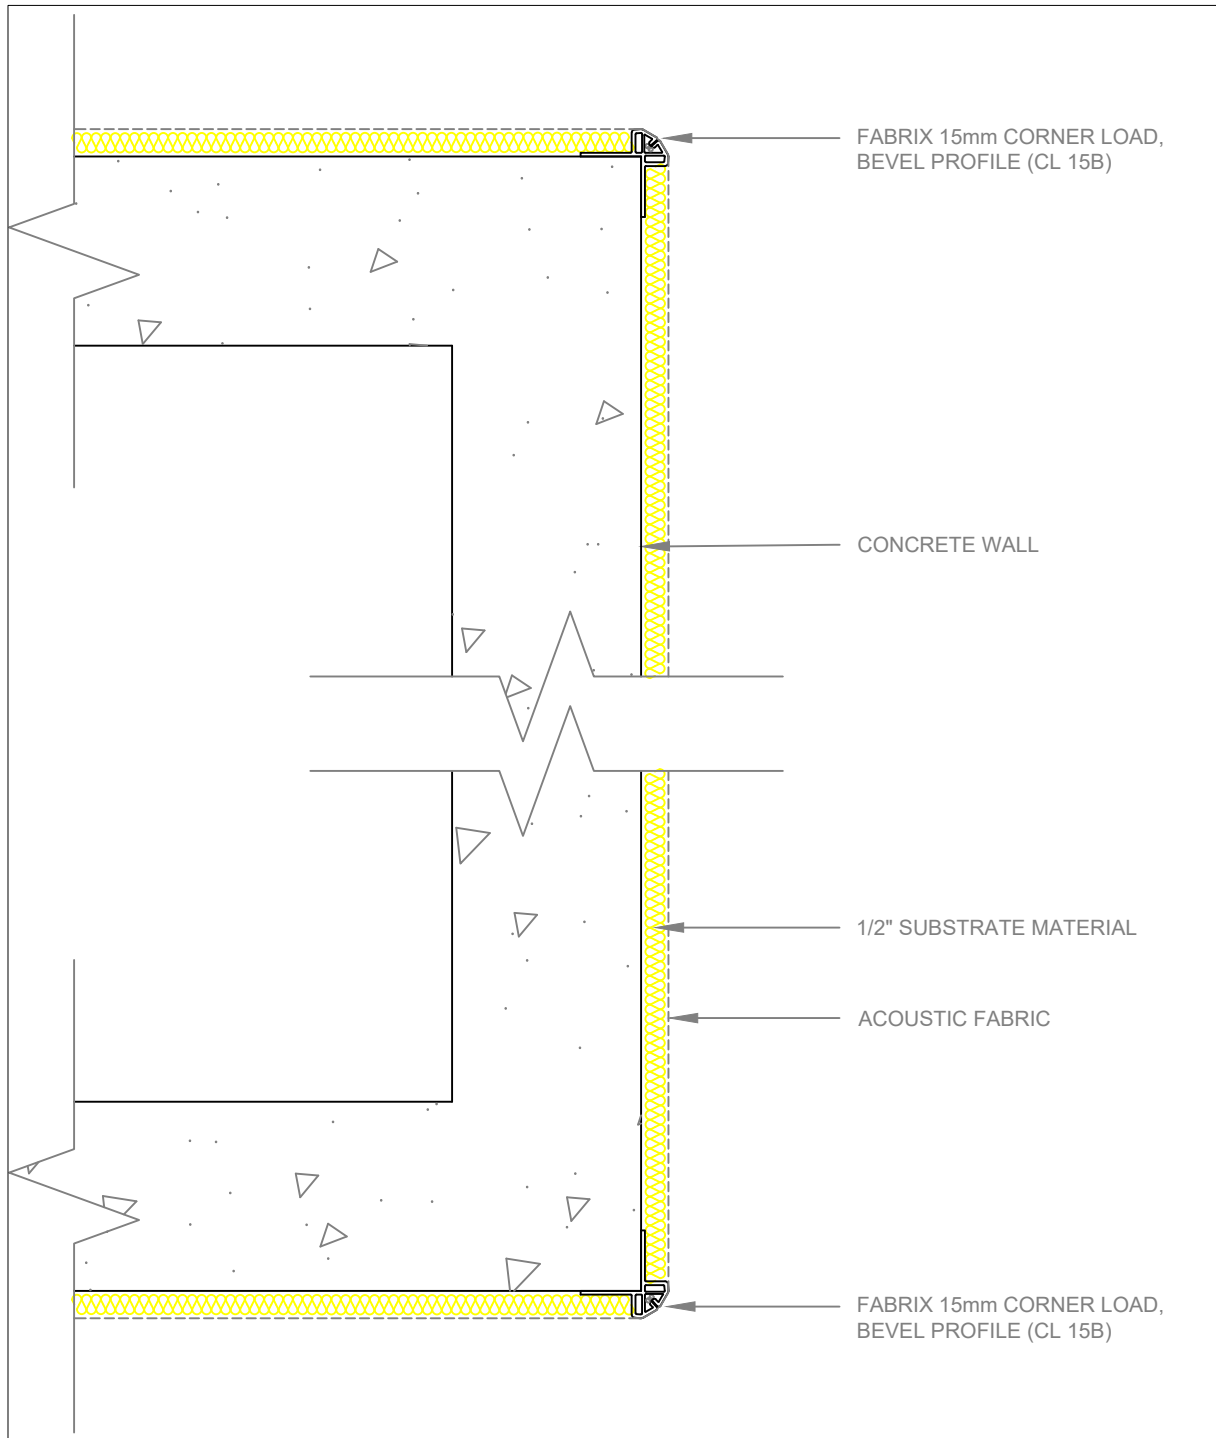
SEC 02 TYPICAL SECTION
SCALE 1:4

| | | | | | | | | | | | | |
|---|------------------|----------|--|--|-------------------------------|------------------|----------|-----|----------------|------|----------------|--|
| General Notes | | | Firm Name and Address | | Project (PROJECT NAME) | | | | | | | |
| <p style="text-align: center;">FABRIX 15MM BEVEL FLOOR-TO-CEILING DETAIL</p> | | |  <p>Oxley BizHub 1 65 Ubi Road 1 #04-36 Singapore 408729</p> | | Date 02/MAY/2020 | | | | | | | |
| | | | | | Scale 1:4 | | | | | | | |
| | | | Project Name and Address <p style="text-align: center;">(PROJECT NAME) (PROJECT ADDRESS)</p> | | Drawing No. FD-2020-017-00 | | | | | | | |
| <table border="1"> <tr> <td style="width: 5%; text-align: center;">01</td> <td style="width: 75%;">Issue for tender</td> <td style="width: 20%; text-align: center;">01/01/20</td> </tr> <tr> <td style="text-align: center;">No.</td> <td style="text-align: center;">Revision/Issue</td> <td style="text-align: center;">Date</td> </tr> </table> | | | | | 01 | Issue for tender | 01/01/20 | No. | Revision/Issue | Date | Drawn B.R.N | |
| 01 | Issue for tender | 01/01/20 | | | | | | | | | | |
| No. | Revision/Issue | Date | | | | | | | | | | |



SEC 03 TYPICAL SECTION
SCALE 1:4

| | | | |
|--|------------------|--|-------------------------------|
| General Notes | | Firm Name and Address | Project (PROJECT NAME) |
| <p style="text-align: center;">FABRIX 15MM BEVEL INSIDE CORNER DETAIL</p> | |  <p>Oxley BlzHub 1 65 Ubi Road 1 #04-36 Singapore 408729</p> | Date 02/MAY/2020 |
| | | | Scale 1:4 |
| | | Project Name and Address | Drawing No. FD-2020-018-00 |
| | | (PROJECT NAME) (PROJECT ADDRESS) | Drawn B.R.N |
| 01 | Issue for tender | | Checked E.Y.K |
| No. | Revision/Issue | | |
| | | | |
| | | | |



SEC
04
TYPICAL SECTION
 SCALE 1:4

| | | | | | | | | | | |
|---|------------------|----------|--|--|---------------------------|------------------|----------|-----|----------------|------|
| General Notes | | | Firm Name and Address Oxley BlzHub 1 65 Ubi Road 1 #04-36 Singapore 408729 | | Project (PROJECT NAME) | | | | | |
| FABRIX 15MM BEVEL OUTSIDE CORNER (CORNER LOAD) DETAIL | | | Project Name and Address (PROJECT NAME) (PROJECT ADDRESS) | | Date 02/MAY/2020 | | | | | |
| <table border="1" style="width: 100%; border-collapse: collapse;"> <tr> <td style="width: 5%; text-align: center;">01</td> <td style="width: 85%; text-align: center;">Issue for tender</td> <td style="width: 10%; text-align: center;">01/01/20</td> </tr> <tr> <td style="text-align: center;">No.</td> <td style="text-align: center;">Revision/Issue</td> <td style="text-align: center;">Date</td> </tr> </table> | | | | | 01 | Issue for tender | 01/01/20 | No. | Revision/Issue | Date |
| 01 | Issue for tender | 01/01/20 | | | | | | | | |
| No. | Revision/Issue | Date | | | | | | | | |
| | | | Drawing No. FD-2020-019-00 | | Drawn B.R.N | | | | | |
| | | | Checked E.Y.K | | | | | | | |