



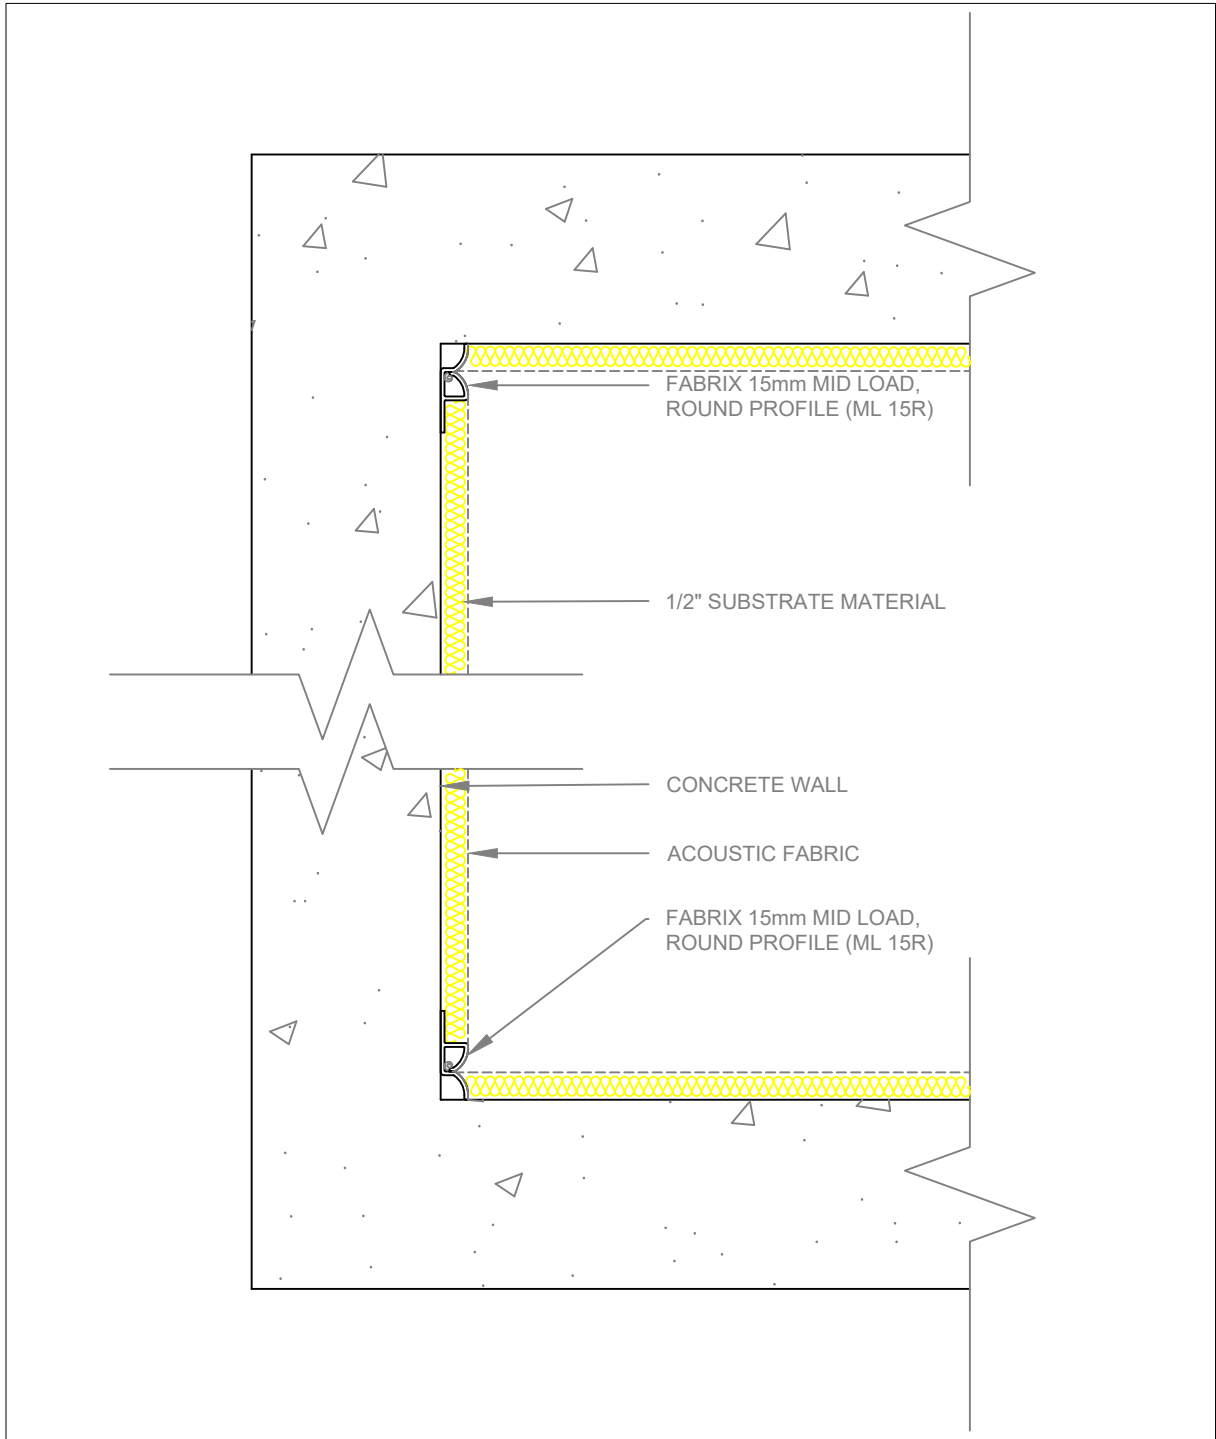
SEC TYPICAL SECTION
01 SCALE 1:4

General Notes		Firm Name and Address Oxley BizHub 1 65 Ubi Road 1 #04-36 Singapore 408729		Project (PROJECT NAME)					
FABRIX 15MM ROUND TYPICAL WALL DETAIL		Project Name and Address (PROJECT NAME) (PROJECT ADDRESS)		Date 02/MAY/2020					
<table border="1" style="width: 100%; border-collapse: collapse;"> <tr> <td style="width: 5%; text-align: center;">01</td> <td style="width: 85%;">Issue for tender</td> <td style="width: 10%; text-align: center;">01/01/20</td> </tr> <tr> <td style="text-align: center;">No.</td> <td style="text-align: center;">Revision/Issue</td> <td style="text-align: center;">Date</td> </tr> </table>				01	Issue for tender	01/01/20	No.	Revision/Issue	Date
01	Issue for tender	01/01/20							
No.	Revision/Issue	Date							
				Drawing No. FD-2020-028-00					
				Drawn B.R.N					
				Checked E.Y.K					

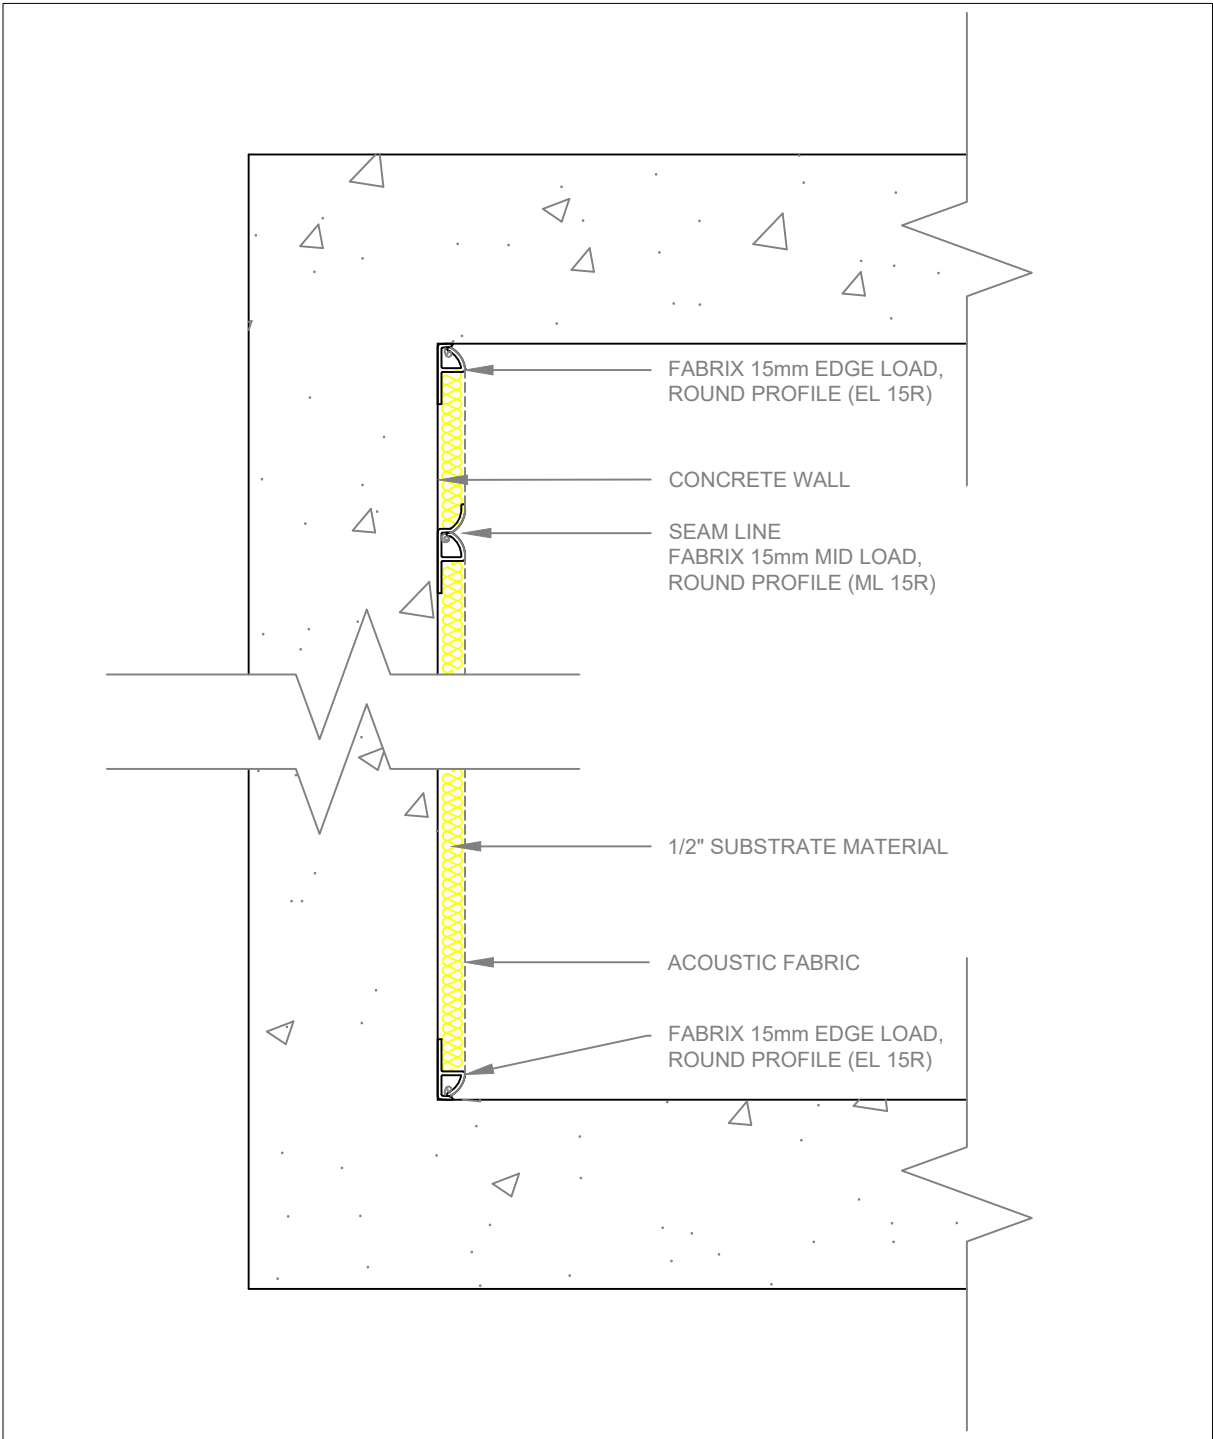


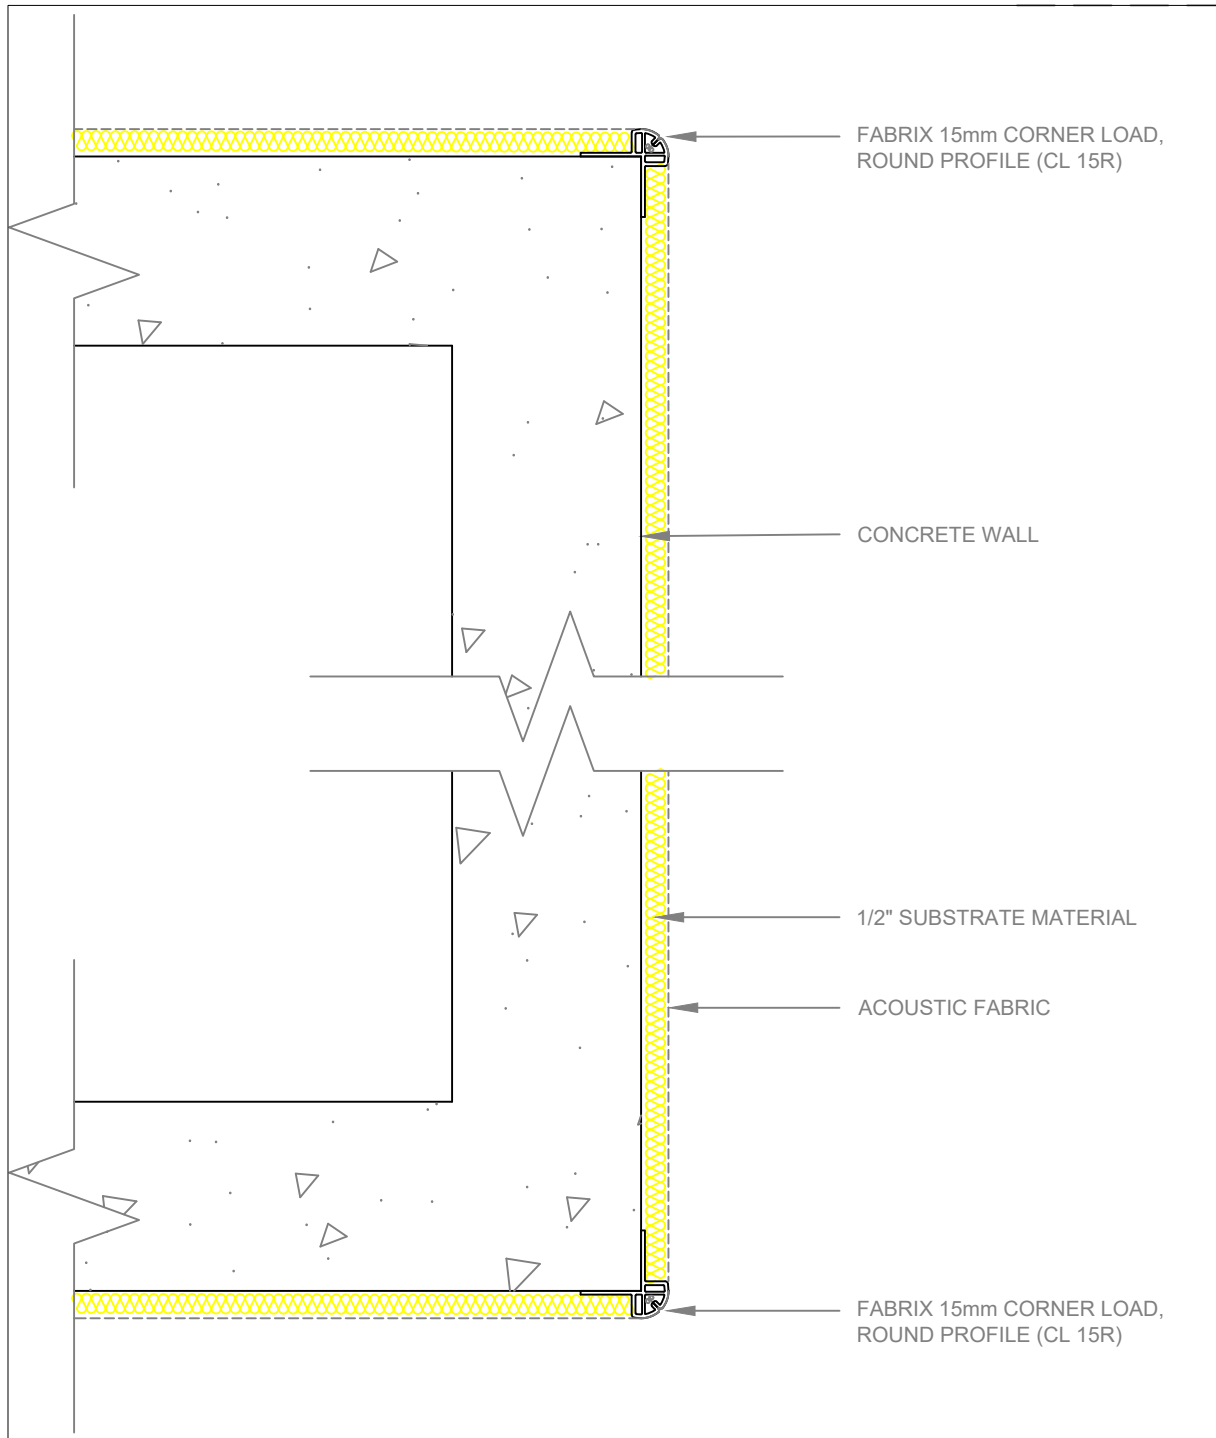
SEC 02 TYPICAL SECTION
SCALE 1:4

General Notes			Firm Name and Address		Project (PROJECT NAME)							
<p style="text-align: center;">FABRIX 15MM ROUND FLOOR-TO-CEILING DETAIL</p>			 <p>Oxley BizHub 1 65 Ubi Road 1 #04-36 Singapore 408729</p>		Date 02/MAY/2020							
					Scale 1:4							
			Project Name and Address <p style="text-align: center;">(PROJECT NAME) (PROJECT ADDRESS)</p>		Drawing No. FD-2020-029-00							
					Drawn B.R.N							
<table border="1"> <thead> <tr> <th>No.</th> <th>Revision/Issue</th> <th>Date</th> </tr> </thead> <tbody> <tr> <td>01</td> <td>Issue for tender</td> <td>01/01/20</td> </tr> </tbody> </table>			No.	Revision/Issue	Date	01	Issue for tender	01/01/20			Checked E.Y.K	
No.	Revision/Issue	Date										
01	Issue for tender	01/01/20										



SEC 03 TYPICAL SECTION
SCALE 1:4

General Notes			Firm Name and Address		Project (PROJECT NAME)							
FABRIX 15MM ROUND INSIDE CORNER DETAIL			 AnticAD		Oxley BizHub 1 65 Ubi Road 1 #04-36 Singapore 408729							
					(PROJECT NAME) (PROJECT ADDRESS)							
<table border="1" style="width: 100%; border-collapse: collapse;"> <tr> <td style="width: 5%; text-align: center;">01</td> <td style="width: 75%;">Issue for tender</td> <td style="width: 20%; text-align: center;">01/01/20</td> </tr> <tr> <td style="text-align: center;">No.</td> <td style="text-align: center;">Revision/Issue</td> <td style="text-align: center;">Date</td> </tr> </table>			01	Issue for tender	01/01/20	No.	Revision/Issue	Date	Project Name and Address (PROJECT NAME) (PROJECT ADDRESS)		Date 02/MAY/2020	
			01	Issue for tender	01/01/20							
No.	Revision/Issue	Date										
			Drawing No. FD-2020-030-00		Scale 1:4							
			Drawn B.R.N		Checkered E.Y.K							



SEC
04
TYPICAL SECTION
 SCALE 1:4

General Notes			Firm Name and Address Oxley BlzHub 1 65 Ubi Road 1 #04-36 Singapore 408729		Project (PROJECT NAME)							
FABRIX 15MM ROUND OUTSIDE CORNER (CORNER LOAD) DETAIL			Project Name and Address (PROJECT NAME) (PROJECT ADDRESS)		Date 02/MAY/2020							
<table border="1" style="width: 100%; border-collapse: collapse;"> <tr> <td style="width: 5%; text-align: center;">01</td> <td style="width: 85%;">Issue for tender</td> <td style="width: 10%; text-align: center;">01/01/20</td> </tr> <tr> <td style="text-align: center;">No.</td> <td style="text-align: center;">Revision/Issue</td> <td style="text-align: center;">Date</td> </tr> </table>					01	Issue for tender	01/01/20	No.	Revision/Issue	Date	Scale 1:4	
01	Issue for tender	01/01/20										
No.	Revision/Issue	Date										
			Drawing No. FD-2020-031-00									
			Drawn B.R.N									
			Checked E.Y.K									