



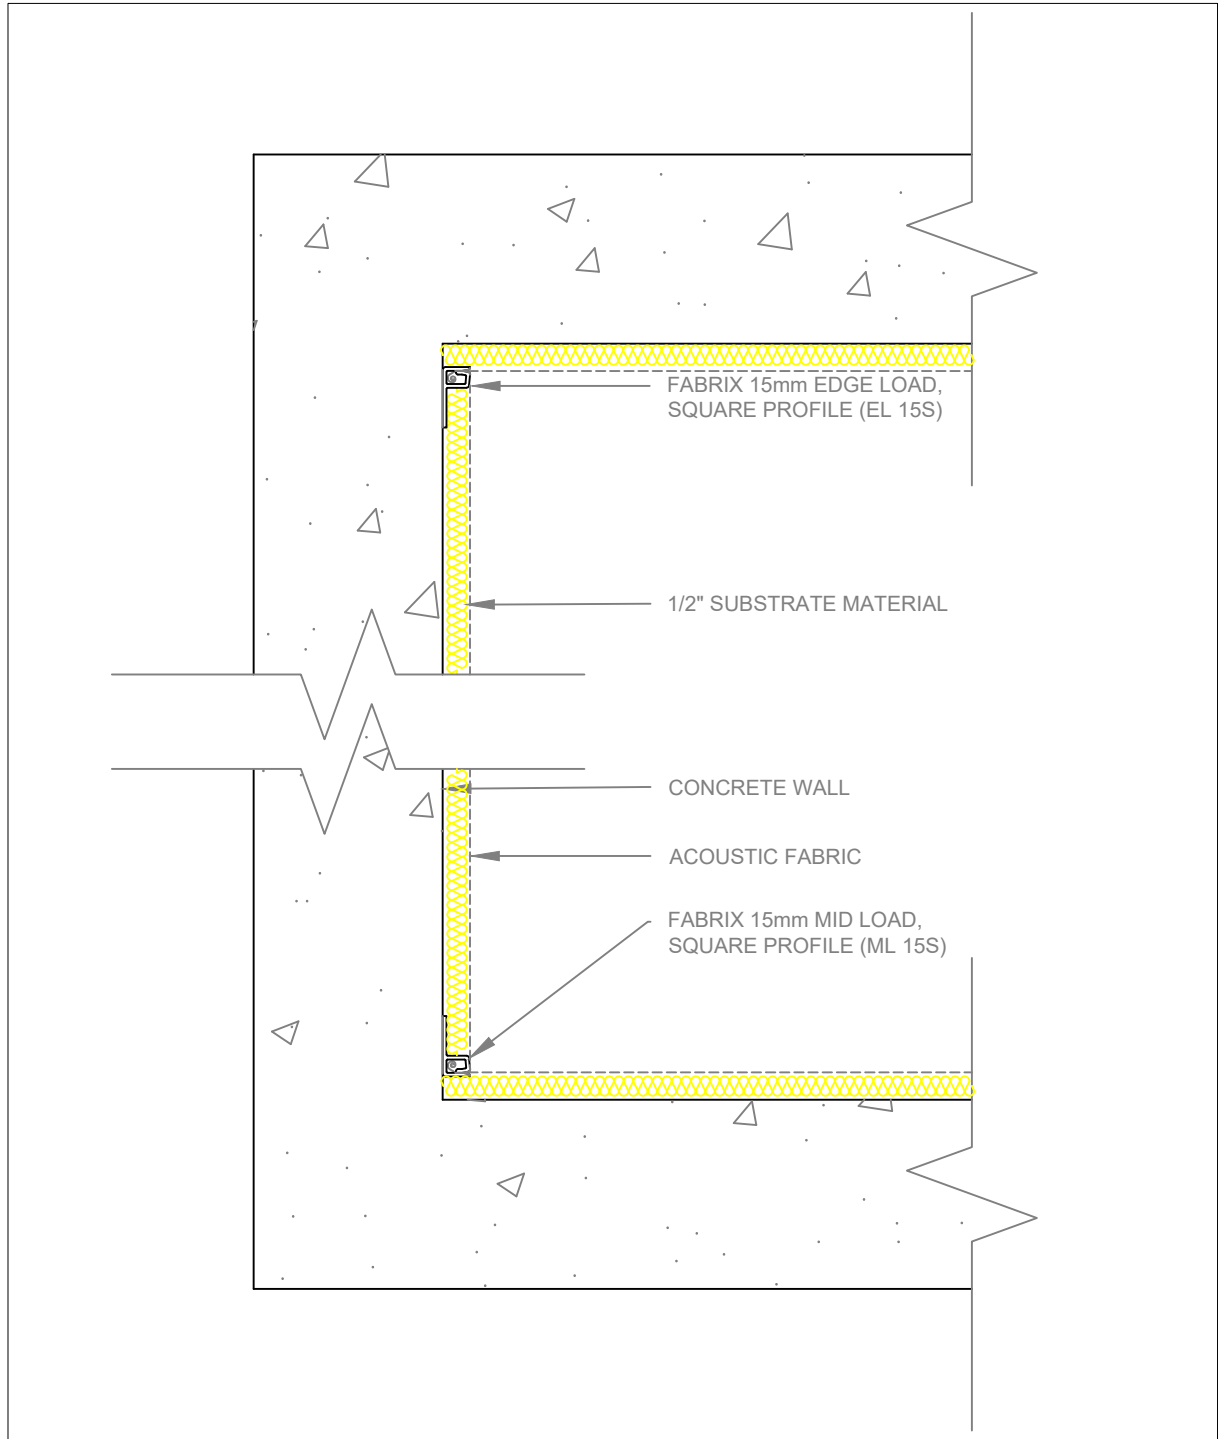
**SEC** TYPICAL SECTION  
**01** SCALE 1:4

<p>General Notes</p> <p style="font-size: 1.2em; font-weight: bold;">FABRIX 15MM SQUARE TYPICAL WALL DETAIL</p>		<p>Firm Name and Address</p> <p>Oxley BizHub 1 65 Ubi Road 1 #04-36 Singapore 408729</p>	<p>Project (PROJECT NAME)</p> <p>Date 02/MAY/2020</p> <p>Scale 1:4</p>						
<table border="1" style="width: 100%; border-collapse: collapse;"> <thead> <tr> <th style="width: 10%;">No.</th> <th style="width: 80%;">Revision/Issue</th> <th style="width: 10%;">Date</th> </tr> </thead> <tbody> <tr> <td style="text-align: center;">01</td> <td style="text-align: center;">Issue for tender</td> <td style="text-align: center;">01/01/20</td> </tr> </tbody> </table>		No.	Revision/Issue	Date	01	Issue for tender	01/01/20	<p>Project Name and Address</p> <p style="text-align: center; font-weight: bold;">(PROJECT NAME) (PROJECT ADDRESS)</p>	<p>Drawing No. FD-2020-001-00</p> <p>Drawn B.R.N</p> <p>Checked E.Y.K</p>
No.	Revision/Issue	Date							
01	Issue for tender	01/01/20							

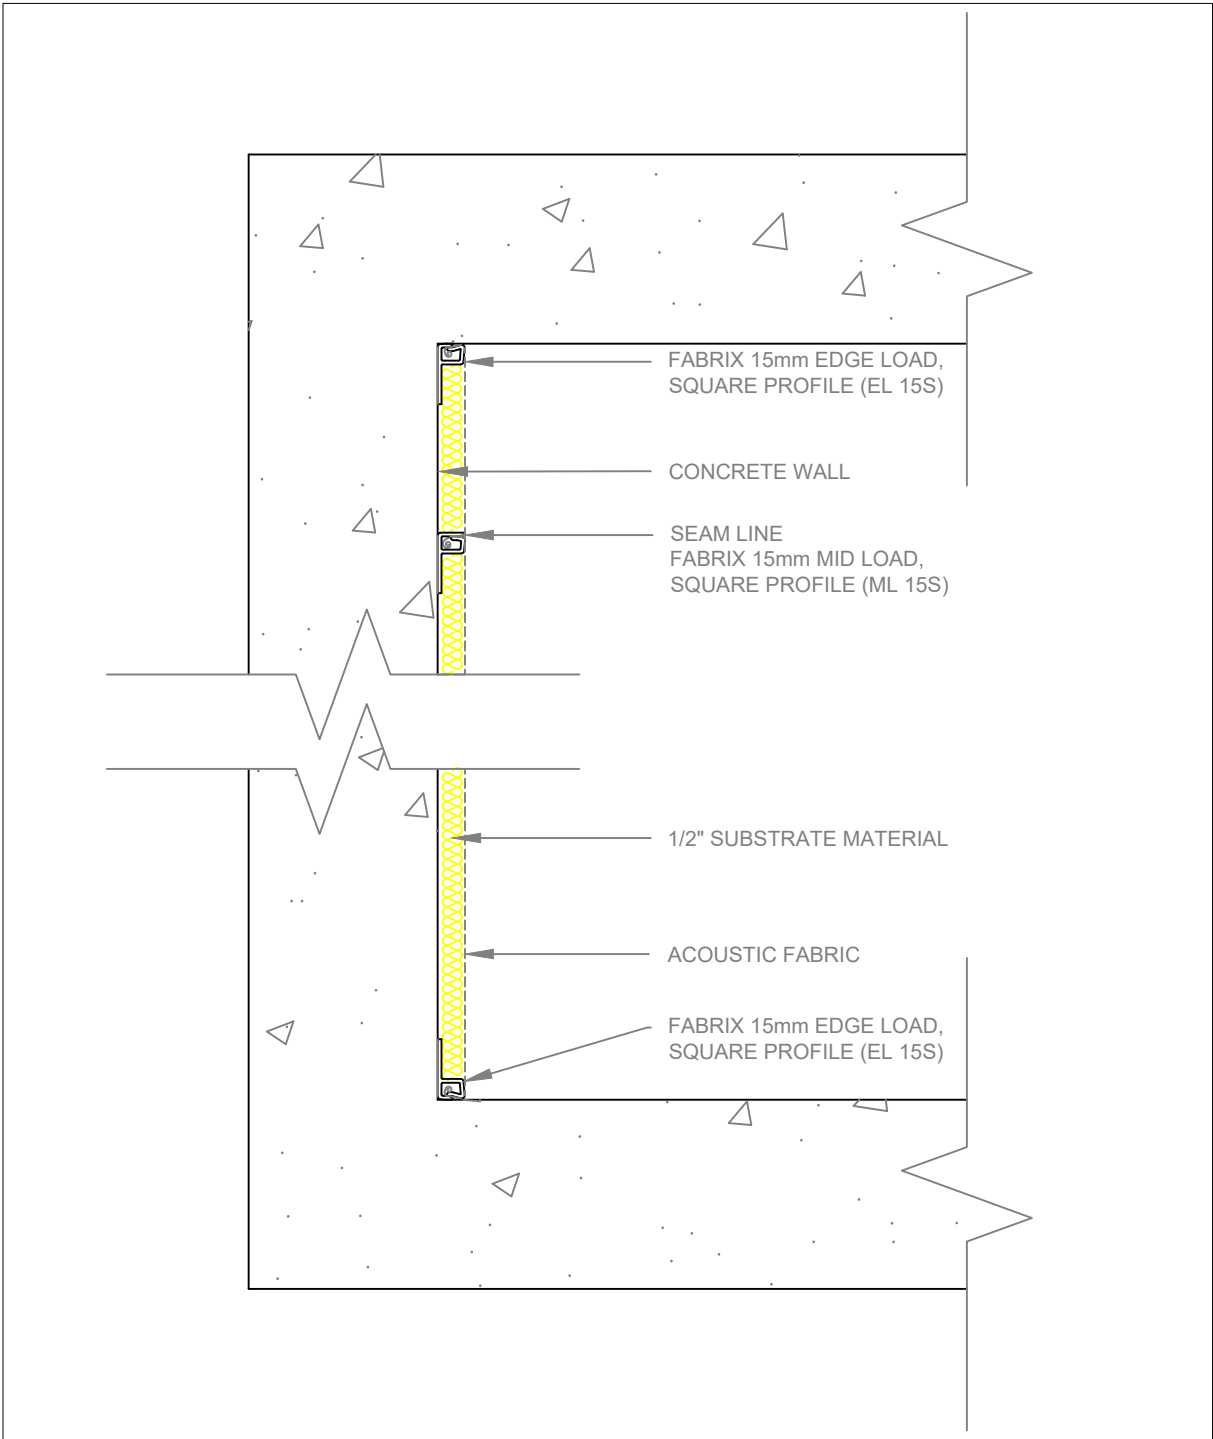


**SEC 02** TYPICAL SECTION  
SCALE 1:4

General Notes		Firm Name and Address		Project (PROJECT NAME)	
<p><b>FABRIX 15MM SQUARE FLOOR-TO-CEILING DETAIL</b></p>		 Oxley BizHub 1 65 Ubi Road 1 #04-36 Singapore 408729		Date 02/MAY/2020  Scale 1:4	
Project Name and Address		Drawing No.		Drawn	
(PROJECT NAME) (PROJECT ADDRESS)		FD-2020-002-00		B.R.N	
Revision/Issue		Date		Checked	
01	Issue for tender	01/01/20	E.Y.K		
No.	Revision/Issue	Date			



**SEC 03** TYPICAL SECTION  
SCALE 1:4

General Notes		Firm Name and Address Oxley BlzHub 1 65 Ubi Road 1 #04-36 Singapore 408729		Project (PROJECT NAME)							
<b>FABRIX 15MM SQUARE INSIDE CORNER DETAIL</b>		Project Name and Address  <b>(PROJECT NAME) (PROJECT ADDRESS)</b>		Date 02/MAY/2020							
<table border="1" style="width: 100%; border-collapse: collapse;"> <tr> <td style="width: 5%; text-align: center;">01</td> <td style="width: 85%;">Issue for tender</td> <td style="width: 10%; text-align: center;">01/01/20</td> </tr> <tr> <td style="text-align: center;">No.</td> <td style="text-align: center;">Revision/Issue</td> <td style="text-align: center;">Date</td> </tr> </table>				01	Issue for tender	01/01/20	No.	Revision/Issue	Date	Scale 1:4	
01	Issue for tender			01/01/20							
No.	Revision/Issue	Date									
		Drawing No. FD-2020-003-00									
		Drawn B.R.N									
		Checked E.Y.K									

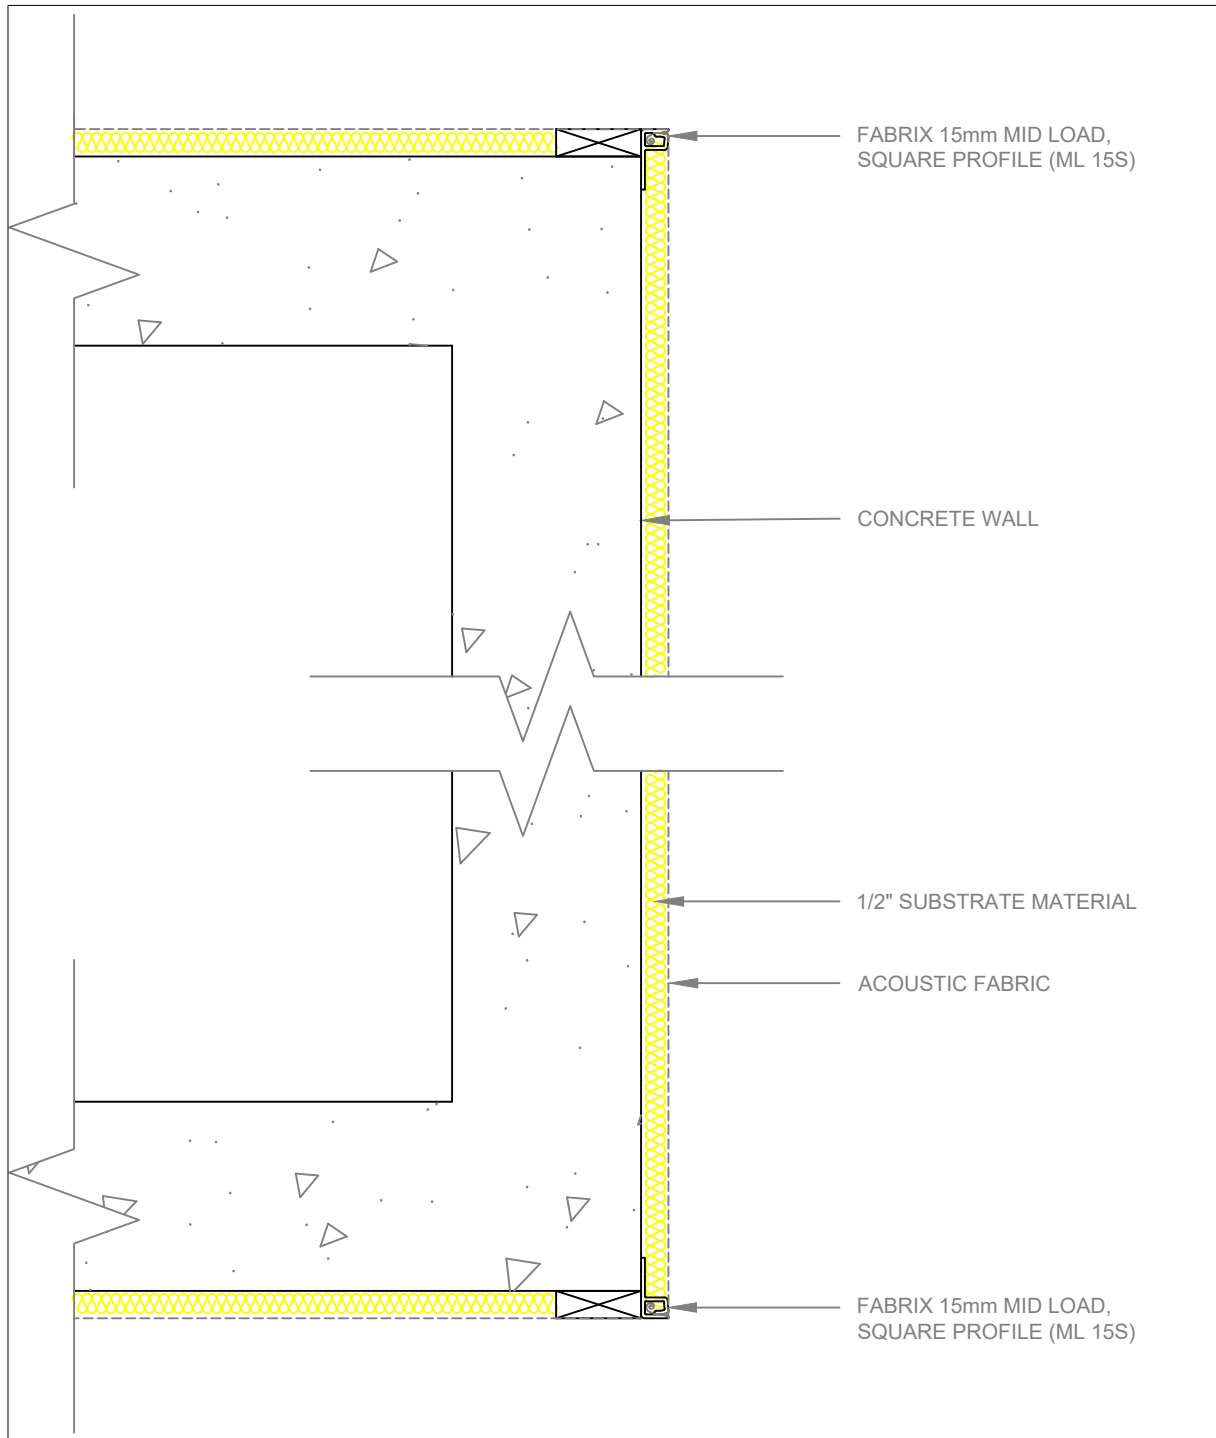

FABRIX 15mm MID LOAD, SQUARE PROFILE (ML 15S)


CONCRETE WALL


1/2" SUBSTRATE MATERIAL

ACOUSTIC FABRIC


FABRIX 15mm MID LOAD, SQUARE PROFILE (ML 15S)

**SEC 04** TYPICAL SECTION  
SCALE 1:4

<p>General Notes</p> <p style="text-align: center;"><b>FABRIX 15MM SQUARE OUTSIDE CORNER (WOODEN BATTEN) DETAIL</b></p>			<p>Firm Name and Address</p>  <p>Oxley BizHub 1 65 Ubi Road 1 #04-36 Singapore 408729</p>	<p>Project (PROJECT NAME)</p> <p>Date 02/MAY/2020</p> <p>Scale 1:4</p>						
<table border="1"> <thead> <tr> <th>No.</th> <th>Revision/Issue</th> <th>Date</th> </tr> </thead> <tbody> <tr> <td>01</td> <td>Issue for tender</td> <td>01/01/20</td> </tr> </tbody> </table>			No.	Revision/Issue	Date	01	Issue for tender	01/01/20	<p>Project Name and Address</p> <p style="text-align: center;">(PROJECT NAME) (PROJECT ADDRESS)</p>	<p>Drawing No. FD-2020-004-00</p> <p>Drawn B.R.N</p> <p>Checked E.Y.K</p>
No.	Revision/Issue	Date								
01	Issue for tender	01/01/20								

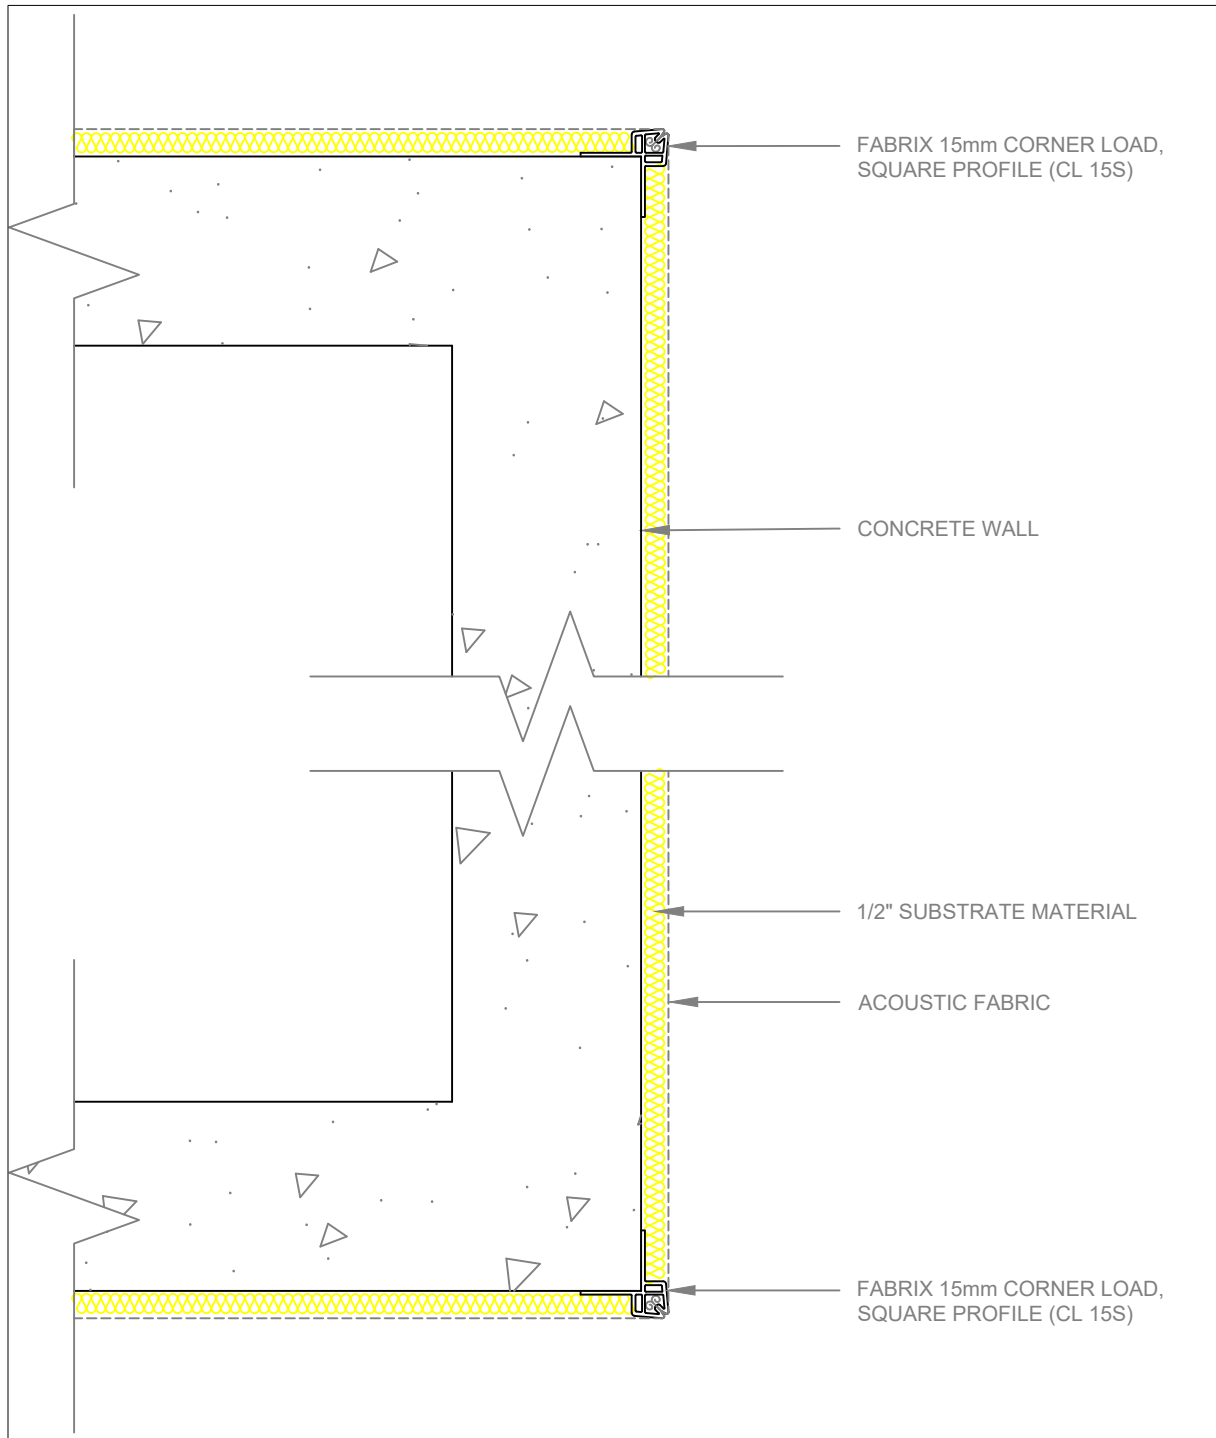

**SEC 05** TYPICAL SECTION  
SCALE 1:4

<p>General Notes</p> <p><b>FABRIX 15MM SQUARE OUTSIDE CORNER (CORNER LOAD) DETAIL</b></p>			<p>Firm Name and Address</p>  <p>Oxley BlzHub 1 65 Ubi Road 1 #04-36 Singapore 408729</p>	<p>Project (PROJECT NAME)</p> <p>Date 02/MAY/2020</p> <p>Scale 1:4</p>						
<table border="1"> <thead> <tr> <th>No.</th> <th>Revision/Issue</th> <th>Date</th> </tr> </thead> <tbody> <tr> <td>01</td> <td>Issue for tender</td> <td>01/01/20</td> </tr> </tbody> </table>			No.	Revision/Issue	Date	01	Issue for tender	01/01/20	<p>Project Name and Address</p> <p>(PROJECT NAME) (PROJECT ADDRESS)</p>	<p>Drawing No. FD-2020-005-00</p> <p>Drawn B.R.N</p> <p>Checked E.Y.K</p>
No.	Revision/Issue	Date								
01	Issue for tender	01/01/20								