
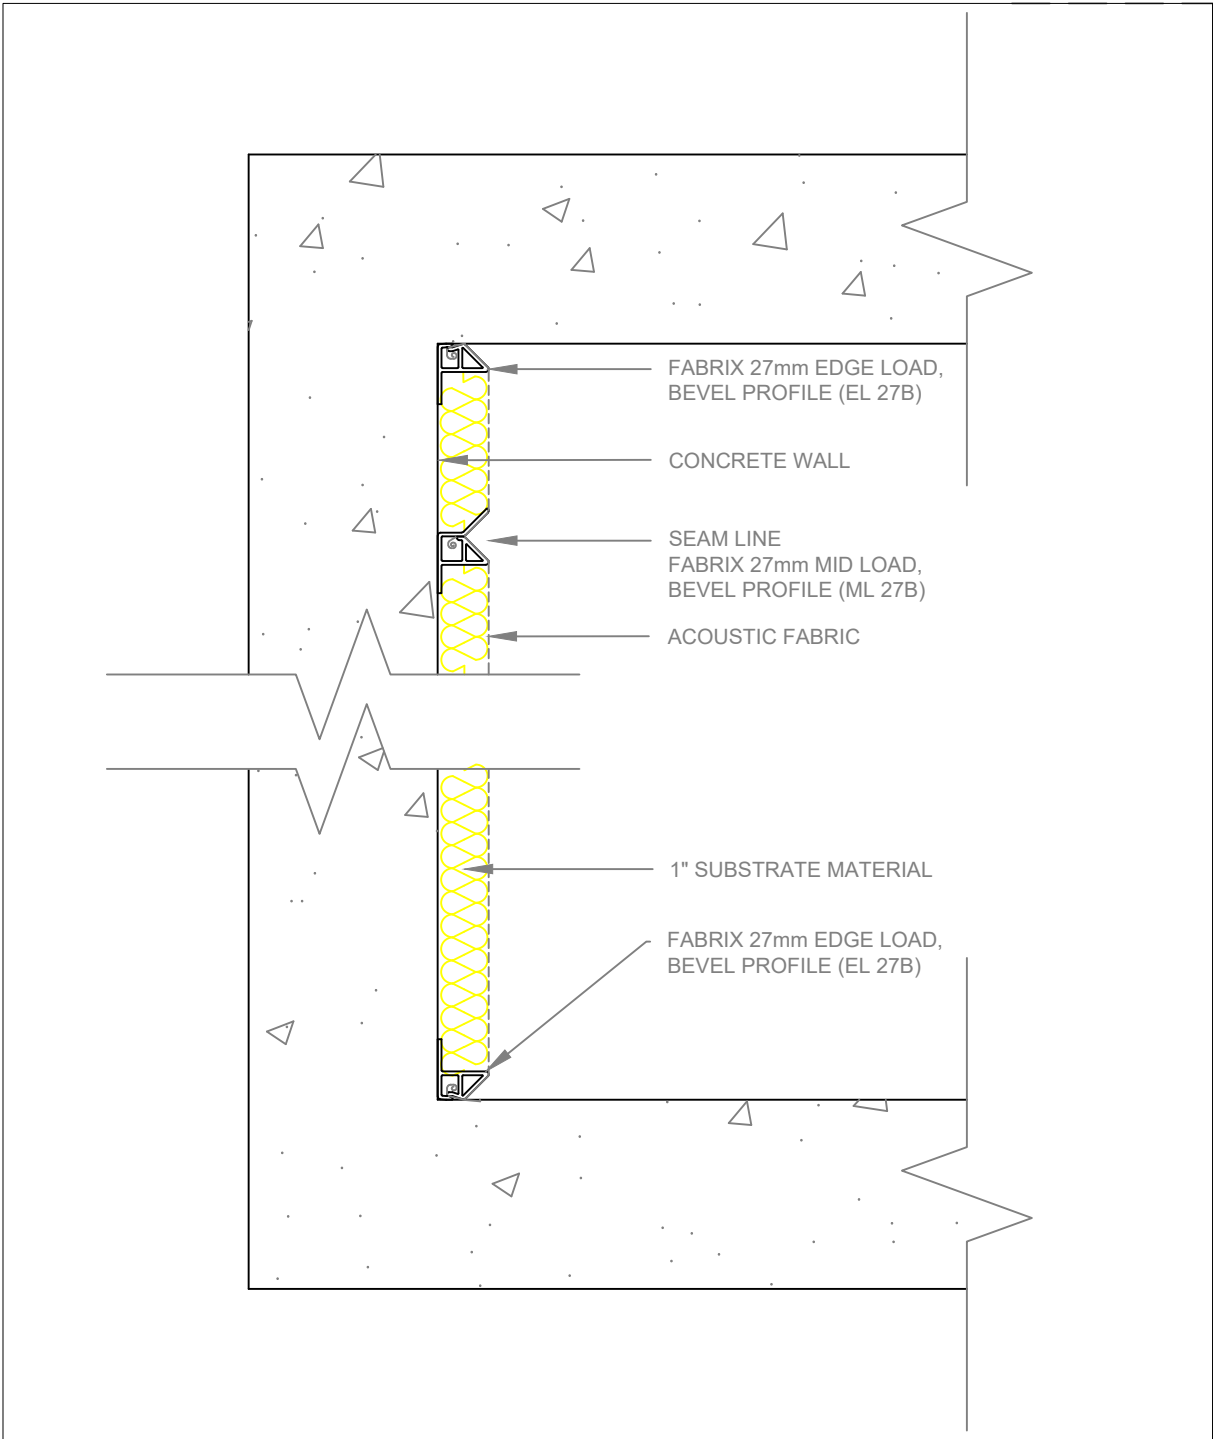



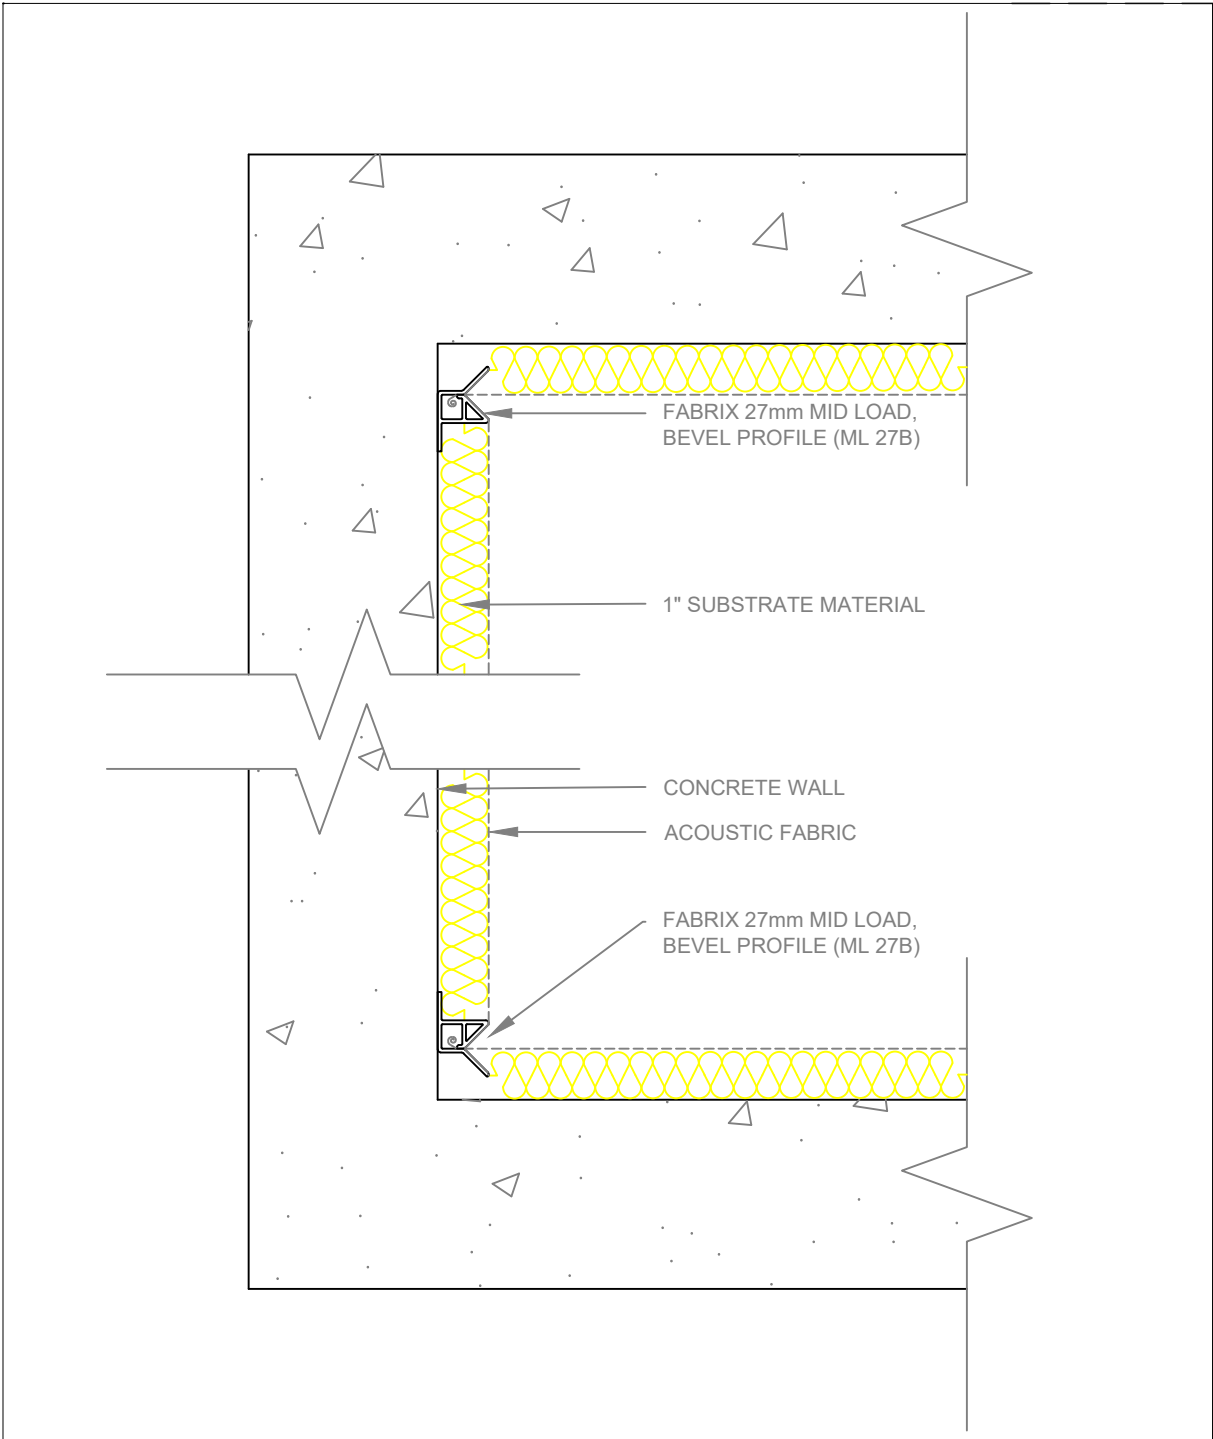
SEC TYPICAL SECTION
01 SCALE 1:4

General Notes		Firm Name and Address		Project		
<p>FABRIX 27MM BEVEL TYPICAL WALL DETAIL</p>		 Oxley BizHub 1 65 Ubi Road 1 #04-36 Singapore 408729		(PROJECT NAME)		
				Date		
01	Issue for tender	01/01/20	Project Name and Address (PROJECT NAME) (PROJECT ADDRESS)		Date	
No.	Revision/Issue	Date			Drawing No. FD-2020-020-00	
			Drawn B.R.N		Checked E.Y.K	




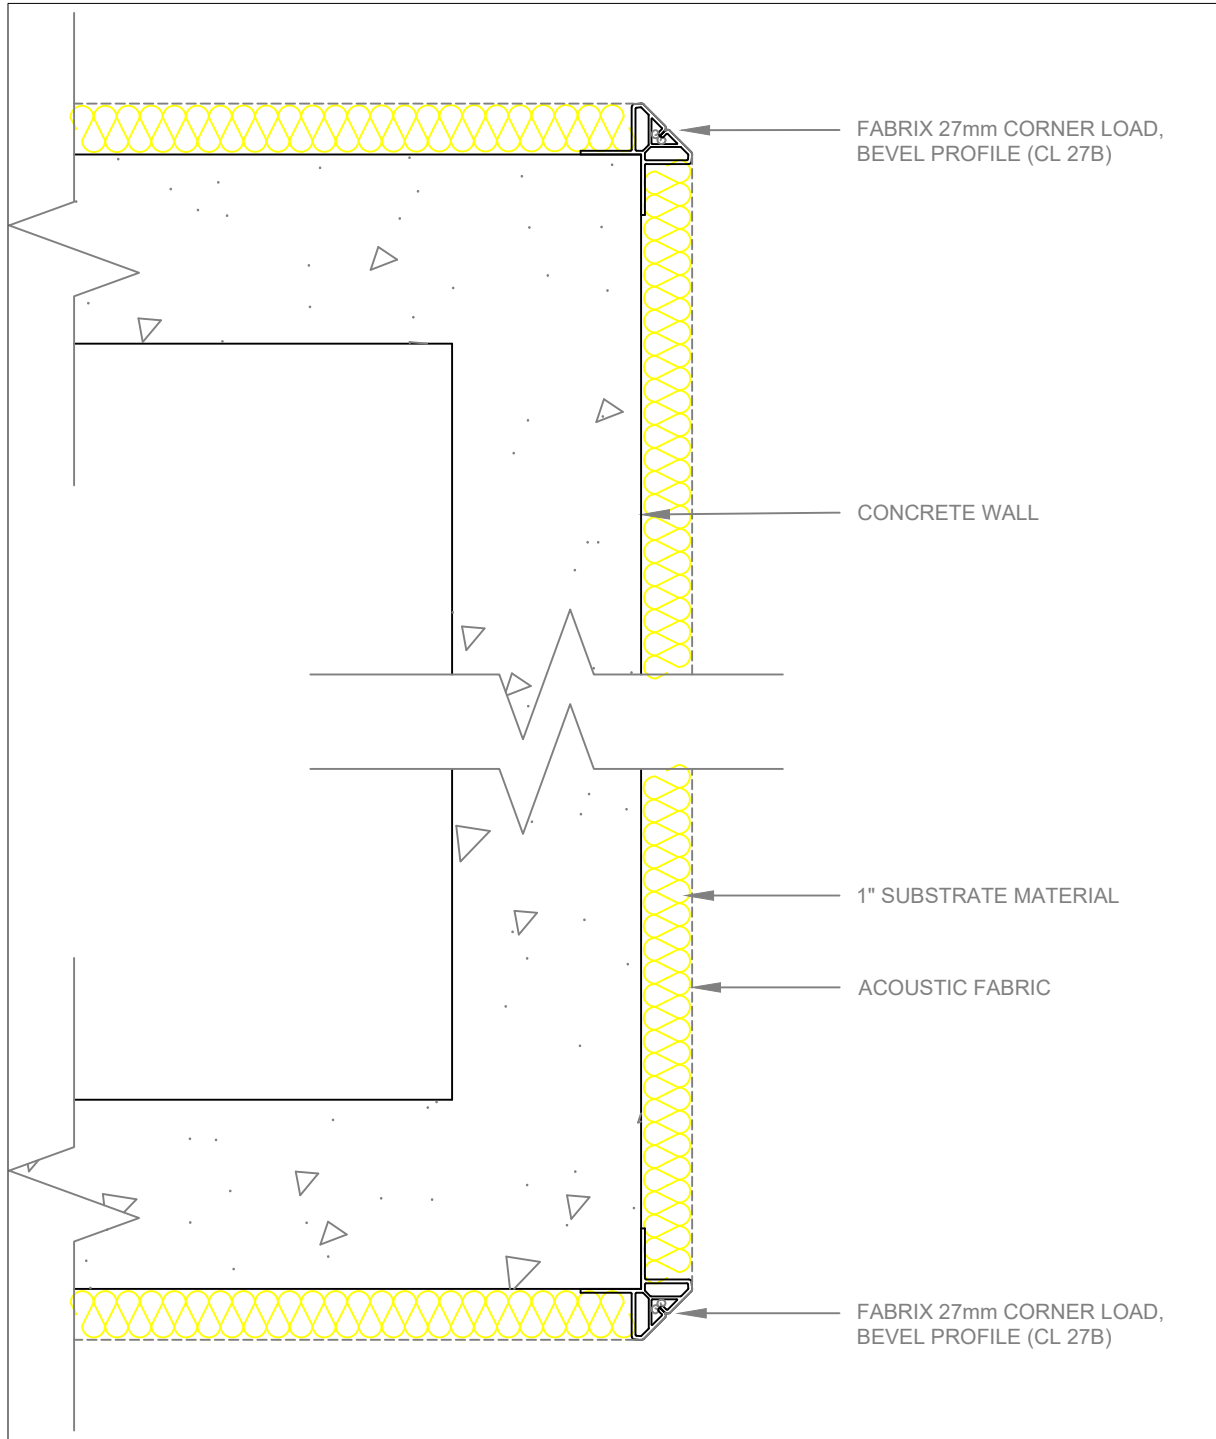
SEC 02 TYPICAL SECTION
SCALE 1:4

General Notes			Firm Name and Address		Project (PROJECT NAME)					
<p style="text-align: center;">FABRIX 27MM BEVEL FLOOR-TO-CEILING DETAIL</p>			 Oxley BizHub 1 65 Ubi Road 1 #04-36 Singapore 408729		Date 02/MAY/2020					
					Scale 1:4					
			Project Name and Address		Drawing No. FD-2020-021-00					
			(PROJECT NAME) (PROJECT ADDRESS)		Drawn B.R.N					
<table border="1" style="width: 100%;"> <thead> <tr> <th>No.</th> <th>Revision/Issue</th> <th>Date</th> </tr> </thead> <tbody> <tr> <td>01</td> <td>Issue for tender</td> <td>01/01/20</td> </tr> </tbody> </table>					No.	Revision/Issue	Date	01	Issue for tender	01/01/20
No.	Revision/Issue	Date								
01	Issue for tender	01/01/20								




SEC 03 TYPICAL SECTION
SCALE 1:4

General Notes			Firm Name and Address		Project (PROJECT NAME)							
<p style="text-align: center;">FABRIX 27MM BEVEL INSIDE CORNER DETAIL</p>			 Oxley BizHub 1 65 Ubi Road 1 #04-36 Singapore 408729		Date 02/MAY/2020							
					Scale 1:4							
			Project Name and Address (PROJECT NAME) (PROJECT ADDRESS)		Drawing No. FD-2020-022-00							
					Drawn B.R.N							
<table border="1"> <thead> <tr> <th>No.</th> <th>Revision/Issue</th> <th>Date</th> </tr> </thead> <tbody> <tr> <td>01</td> <td>Issue for tender</td> <td>01/01/20</td> </tr> </tbody> </table>			No.	Revision/Issue	Date	01	Issue for tender	01/01/20			Checked E.Y.K	
No.	Revision/Issue	Date										
01	Issue for tender	01/01/20										



SEC 04 TYPICAL SECTION
SCALE 1:4

General Notes			Firm Name and Address		Project	
<p style="text-align: center;">FABRIX 27MM BEVEL OUTSIDE CORNER (CORNER LOAD) DETAIL</p>			 Oxley BizHub 1 65 Ubi Road 1 #04-36 Singapore 408729		(PROJECT NAME)	
					Date	
01	Issue for tender	01/01/20	Project Name and Address (PROJECT NAME) (PROJECT ADDRESS)		Date	
No.	Revision/Issue	Date			Drawing No.	
					FD-2020-023-00	
					Drawn	
					B.R.N	
					Checked	
					E.Y.K	