
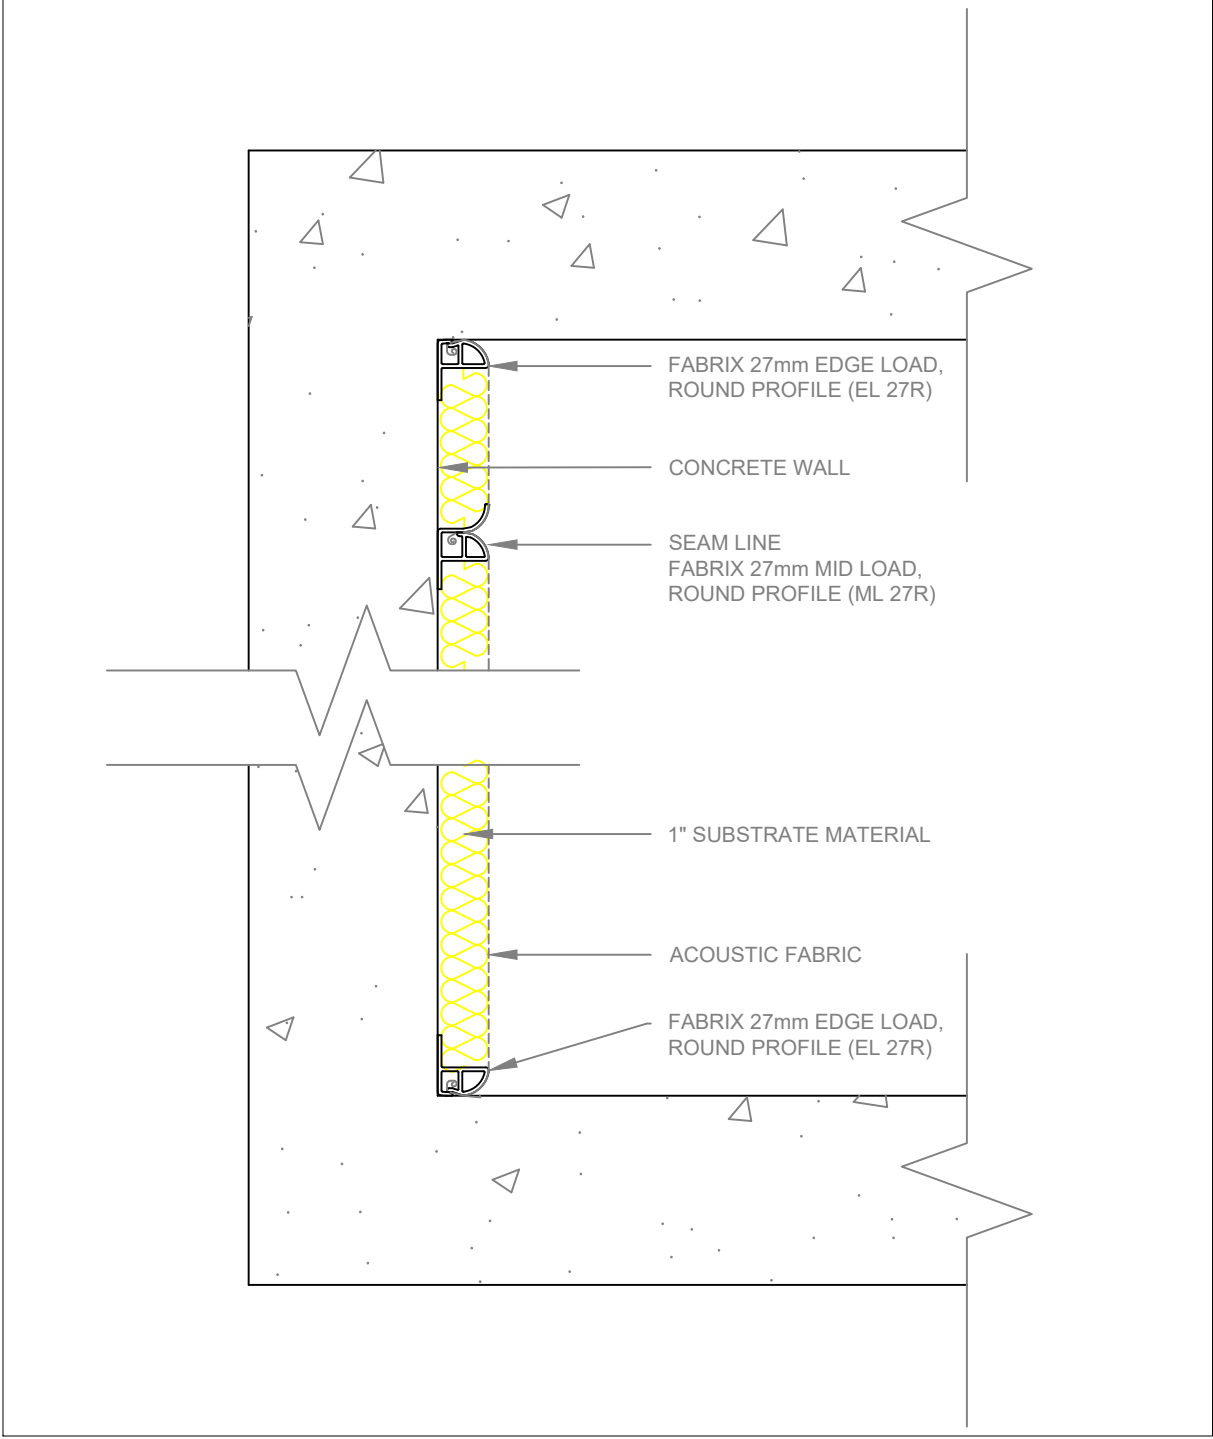



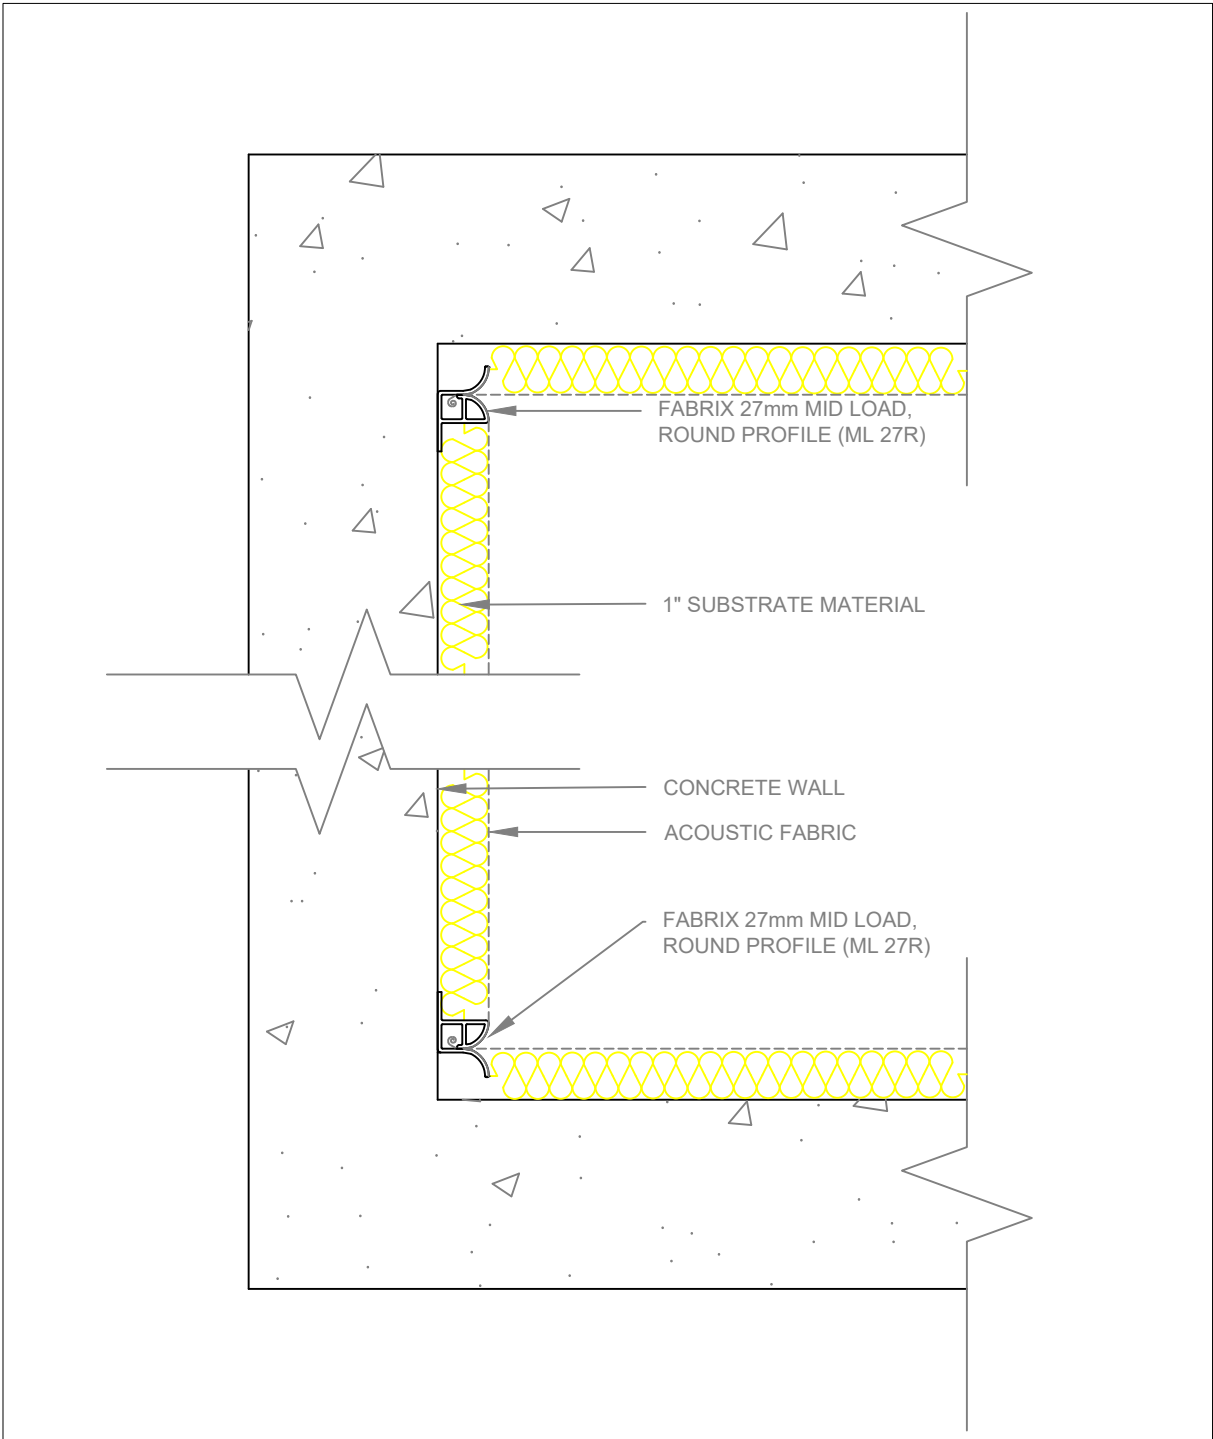
SEC TYPICAL SECTION
01 SCALE 1:4

General Notes		Firm Name and Address		Project	
<p>FABRIX 27MM ROUND TYPICAL WALL DETAIL</p>		 AnticAD		<p>(PROJECT NAME)</p>	
<p>Oxley BizHub 1 65 Ubi Road 1 #04-36 Singapore 408729</p>		<p>02/MAY/2020</p>		<p>1:4</p>	
<p>(PROJECT NAME) (PROJECT ADDRESS)</p>		<p>FD-2020-032-00</p>		<p>B.R.N</p>	
<p>01 Issue for tender 01/01/20</p>		<p>E.Y.K</p>			
<p>No. Revision/Issue Date</p>					




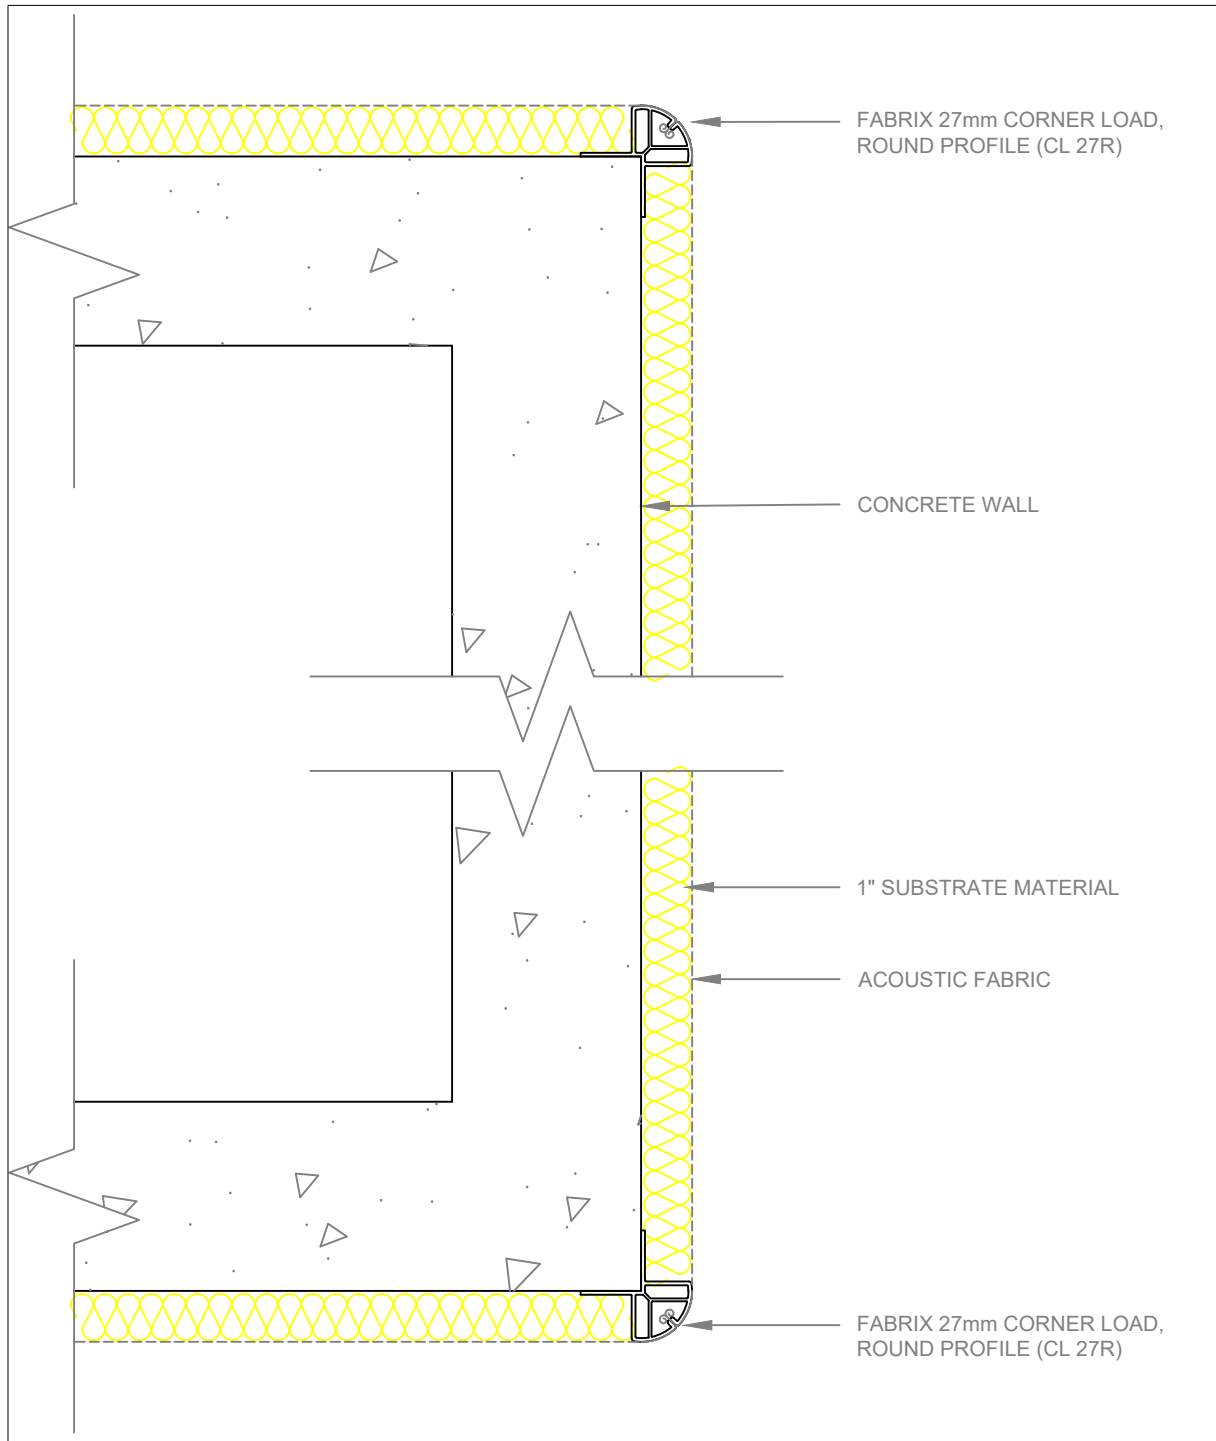
SEC 02 TYPICAL SECTION
SCALE 1:4

General Notes		Firm Name and Address  AnticAD Oxley BizHub 1 65 Ubi Road 1 #04-36 Singapore 408729		Project (PROJECT NAME)							
FABRIX 27MM ROUND FLOOR-TO-CEILING DETAIL		Project Name and Address (PROJECT NAME) (PROJECT ADDRESS)		Date 02/MAY/2020							
		Drawing No. FD-2020-033-00		Scale 1:4							
<table border="1" style="width: 100%; border-collapse: collapse;"> <thead> <tr> <th style="width: 5%;">No.</th> <th style="width: 85%;">Revision/Issue</th> <th style="width: 10%;">Date</th> </tr> </thead> <tbody> <tr> <td style="text-align: center;">01</td> <td style="text-align: center;">Issue for tender</td> <td style="text-align: center;">01/01/20</td> </tr> </tbody> </table>		No.	Revision/Issue	Date	01	Issue for tender	01/01/20	Drawn B.R.N		Checked E.Y.K	
No.	Revision/Issue	Date									
01	Issue for tender	01/01/20									




SEC 03 TYPICAL SECTION
SCALE 1:4

General Notes		Firm Name and Address		Project (PROJECT NAME)							
<p style="text-align: center;">FABRIX 27MM ROUND INSIDE CORNER DETAIL</p>		 <p>Oxley BlzHub 1 65 Ubi Road 1 #04-36 Singapore 408729</p>		<p>Date: 02/MAY/2020</p>							
				<p>Scale: 1:4</p>							
		Project Name and Address		Drawing No.							
		<p style="text-align: center;">(PROJECT NAME) (PROJECT ADDRESS)</p>		<p>FD-2020-034-00</p>							
				<p>Drawn: B.R.N</p>							
<table border="1"> <thead> <tr> <th>No.</th> <th>Revision/Issue</th> <th>Date</th> </tr> </thead> <tbody> <tr> <td>01</td> <td>Issue for tender</td> <td>01/01/20</td> </tr> </tbody> </table>		No.	Revision/Issue	Date	01	Issue for tender	01/01/20			<p>Checked: E.Y.K</p>	
No.	Revision/Issue	Date									
01	Issue for tender	01/01/20									



SEC 04 TYPICAL SECTION
SCALE 1:4

<p>General Notes</p> <p>FABRIX 27MM ROUND OUTSIDE CORNER (CORNER LOAD) DETAIL</p>			<p>Firm Name and Address</p>  <p>Oxley BlzHub 1 65 Ubi Road 1 #04-36 Singapore 408729</p>	<p>Project (PROJECT NAME)</p> <p>Date 02/MAY/2020</p> <p>Scale 1:4</p>						
<table border="1"> <thead> <tr> <th>No.</th> <th>Revision/Issue</th> <th>Date</th> </tr> </thead> <tbody> <tr> <td>01</td> <td>Issue for tender</td> <td>01/01/20</td> </tr> </tbody> </table>			No.	Revision/Issue	Date	01	Issue for tender	01/01/20	<p>Project Name and Address</p> <p>(PROJECT NAME) (PROJECT ADDRESS)</p>	<p>Drawing No. FD-2020-035-00</p> <p>Drawn B.R.N</p> <p>Checked E.Y.K</p>
No.	Revision/Issue	Date								
01	Issue for tender	01/01/20								