
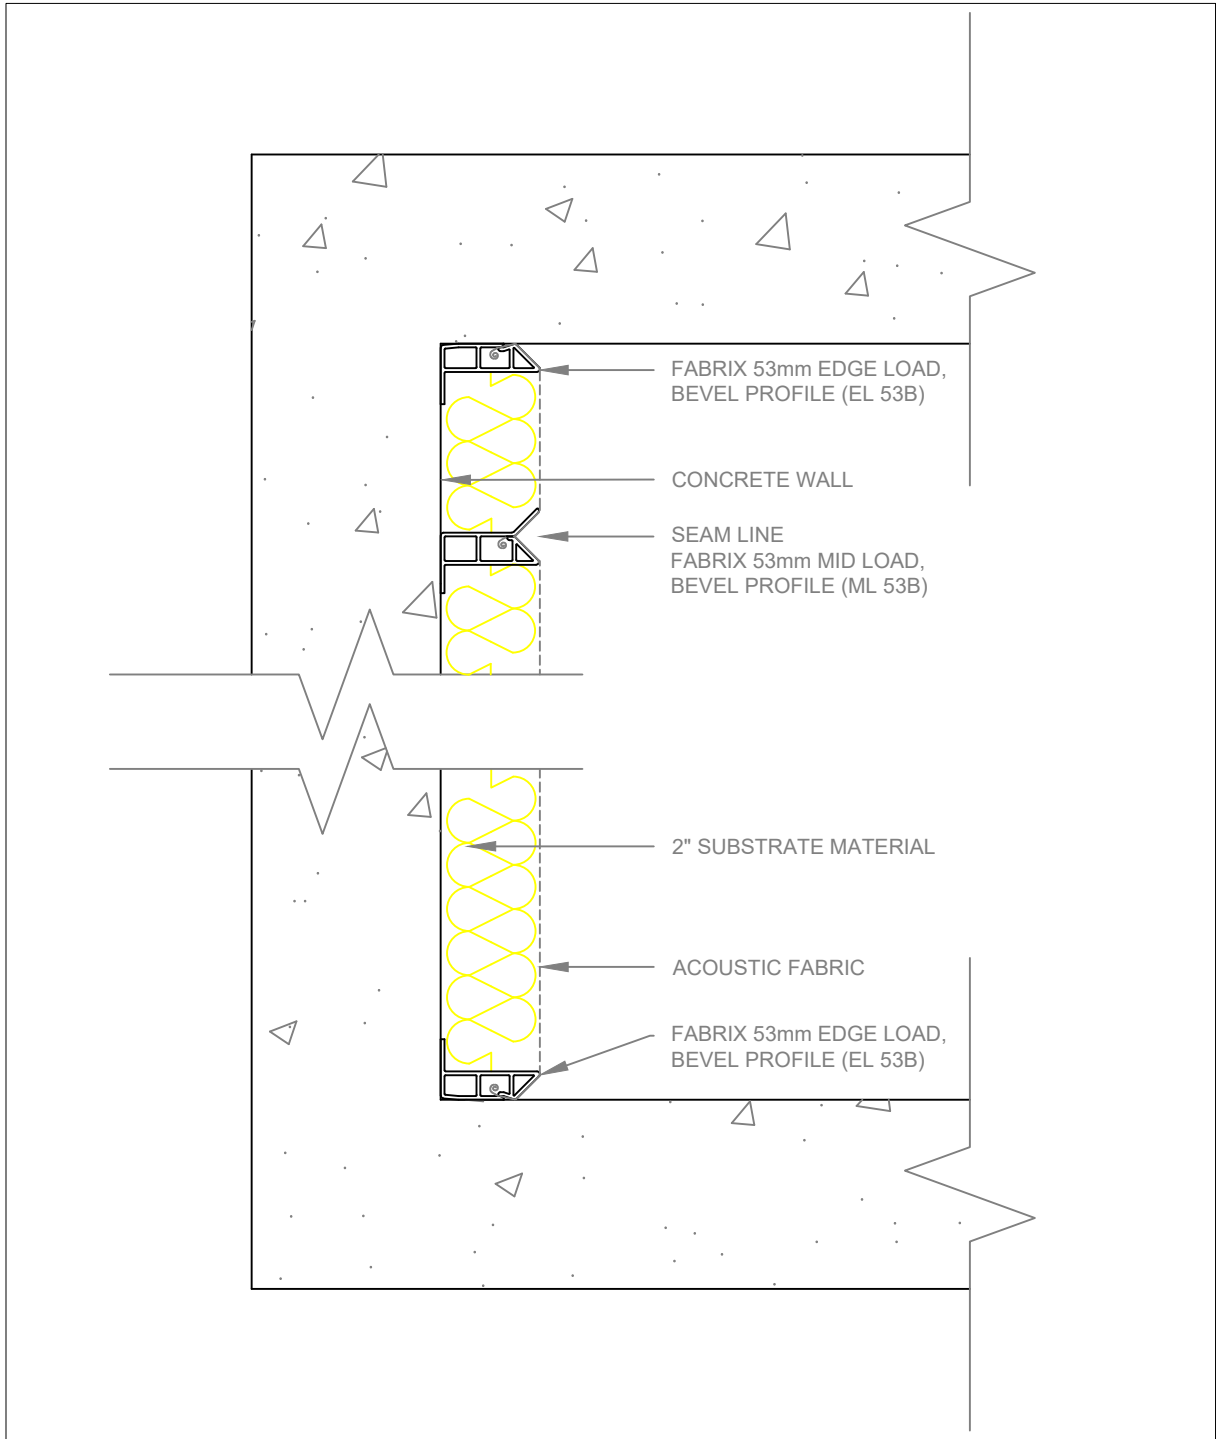



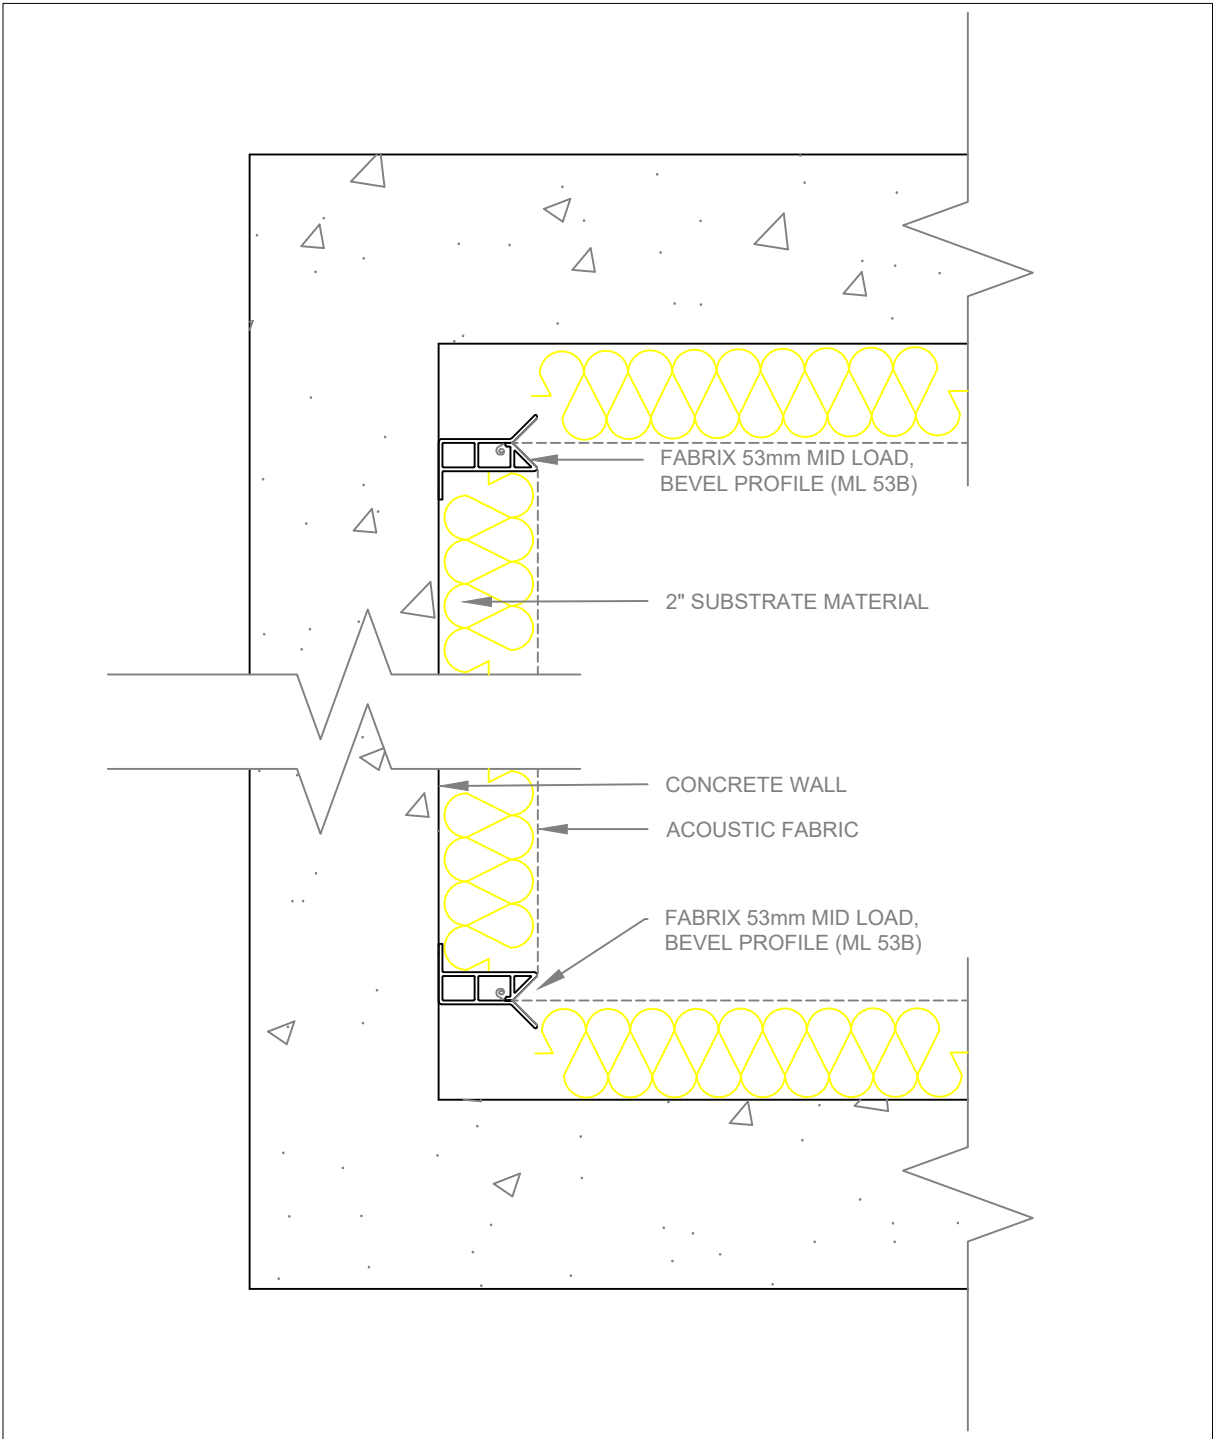
**SEC** TYPICAL SECTION  
**01** SCALE 1:4

General Notes			Firm Name and Address		Project	
<p>FABRIX 53MM BEVEL TYPICAL WALL DETAIL</p>			 <p>Oxley BlzHub 1 65 Ubi Road 1 #04-36 Singapore 408729</p>		(PROJECT NAME)	
					<p>01</p>	
<p>01 Issue for tender 01/01/20</p>			<p>(PROJECT NAME) (PROJECT ADDRESS)</p>		<p>Date</p>	
<p>No. Revision/Issue Date</p>					<p>Project Name and Address</p>	
					<p>Drawing No. FD-2020-024-00</p>	
					<p>Drawn B.R.N</p>	
					<p>Checked E.Y.K</p>	




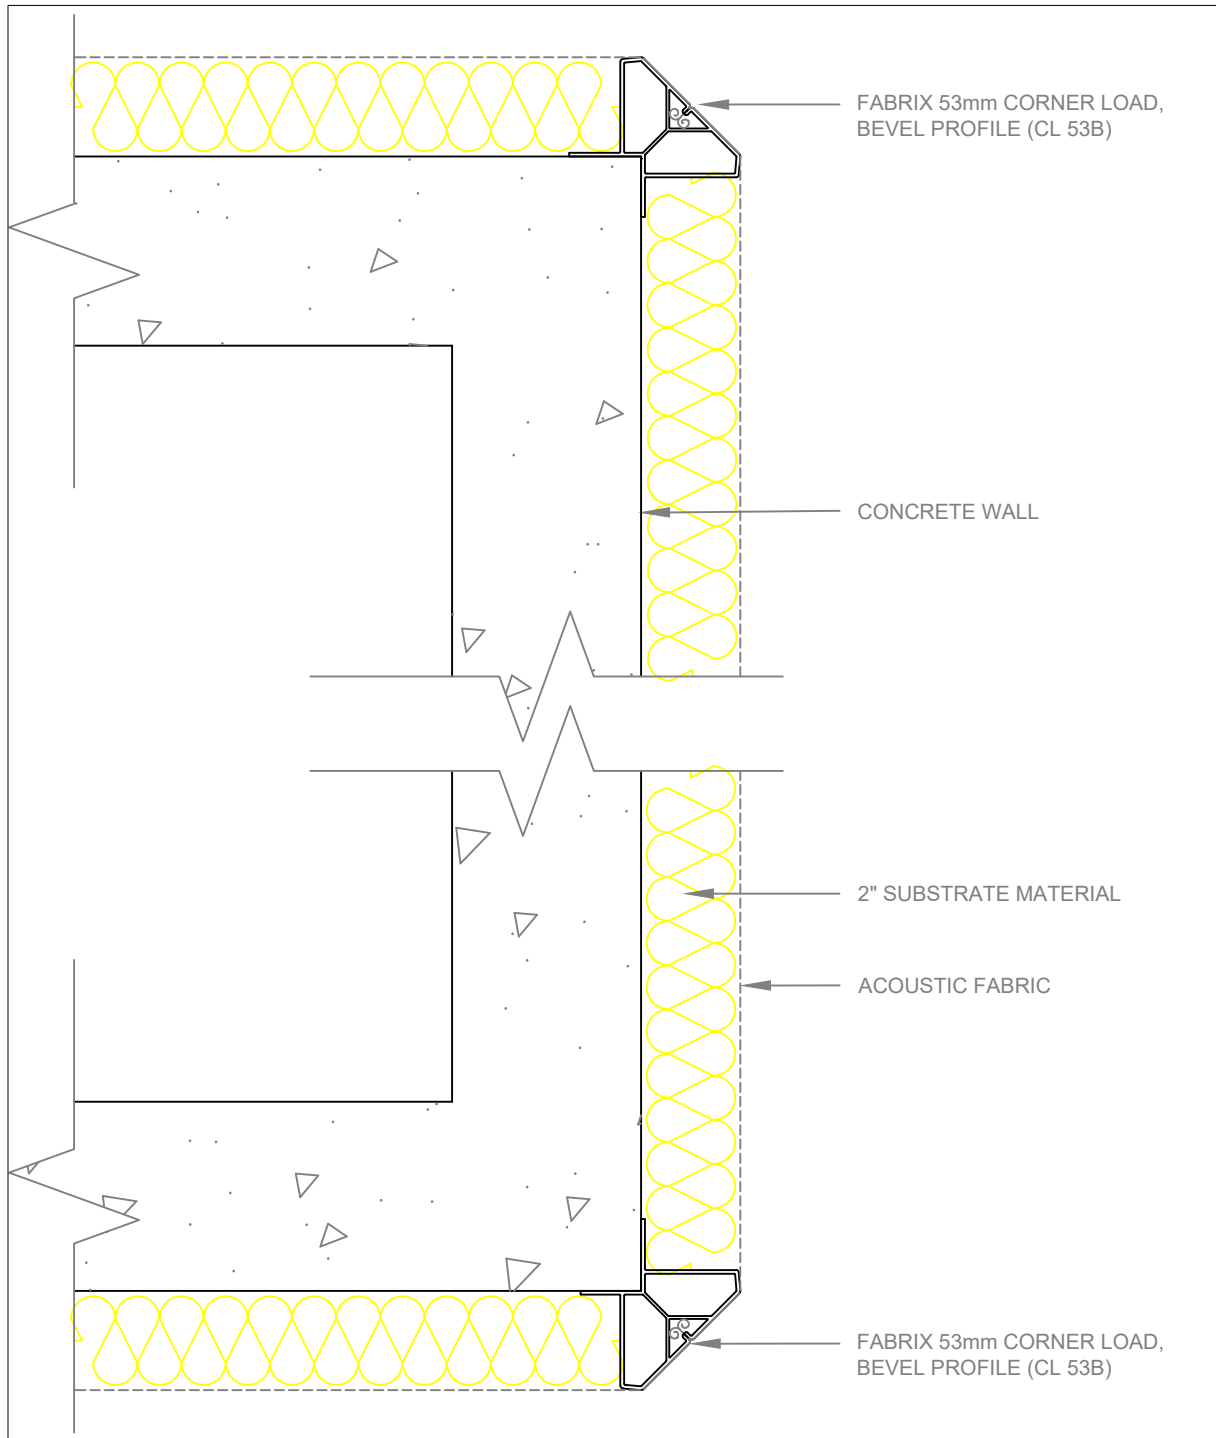
**SEC 02** TYPICAL SECTION  
SCALE 1:4

General Notes			Firm Name and Address		Project (PROJECT NAME)							
<p style="text-align: center;"><b>FABRIX 53MM BEVEL FLOOR-TO-CEILING DETAIL</b></p>			 Oxley BizHub 1 65 Ubi Road 1 #04-36 Singapore 408729		Date 02/MAY/2020							
					Scale 1:4							
			Project Name and Address  (PROJECT NAME) (PROJECT ADDRESS)		Drawing No. FD-2020-025-00							
<table border="1"> <tr> <td>01</td> <td>Issue for tender</td> <td>01/01/20</td> </tr> <tr> <td>No.</td> <td>Revision/Issue</td> <td>Date</td> </tr> </table>					01	Issue for tender	01/01/20	No.	Revision/Issue	Date	Drawn B.R.N	
01	Issue for tender	01/01/20										
No.	Revision/Issue	Date										




**SEC 03** TYPICAL SECTION  
SCALE 1:4

General Notes		Firm Name and Address	Project (PROJECT NAME)						
<p style="text-align: center;"><b>FABRIX 53MM BEVEL INSIDE CORNER DETAIL</b></p>		 <p>Oxley BizHub 1 65 Ubi Road 1 #04-36 Singapore 408729</p>	<p>Date: 02/MAY/2020</p>						
			<p>Scale: 1:4</p>						
<table border="1"> <tr> <td>No.</td> <td>Revision/Issue</td> <td>Date</td> </tr> <tr> <td>01</td> <td>Issue for tender</td> <td>01/01/20</td> </tr> </table>		No.	Revision/Issue	Date	01	Issue for tender	01/01/20	<p>Project Name and Address</p> <p style="text-align: center;"><b>(PROJECT NAME) (PROJECT ADDRESS)</b></p>	<p>Drawing No: FD-2020-026-00</p> <p>Drawn: B.R.N</p> <p>Checked: E.Y.K</p>
No.	Revision/Issue	Date							
01	Issue for tender	01/01/20							



**SEC 04** TYPICAL SECTION  
SCALE 1:4

<p>General Notes</p> <p style="text-align: center;"><b>FABRIX 53MM BEVEL OUTSIDE CORNER (CORNER LOAD) DETAIL</b></p>			<p>Firm Name and Address</p>  <p>Oxley BizHub 1 65 Ubi Road 1 #04-36 Singapore 408729</p>		<p>Project (PROJECT NAME)</p> <p>Date 02/MAY/2020</p> <p>Scale 1:4</p>							
<table border="1"> <thead> <tr> <th>No.</th> <th>Revision/Issue</th> <th>Date</th> </tr> </thead> <tbody> <tr> <td>01</td> <td>Issue for tender</td> <td>01/01/20</td> </tr> </tbody> </table>			No.	Revision/Issue	Date	01	Issue for tender	01/01/20	<p>Project Name and Address</p> <p style="text-align: center;">(PROJECT NAME) (PROJECT ADDRESS)</p>		<p>Drawing No. FD-2020-027-00</p> <p>Drawn B.R.N</p> <p>Checked E.Y.K</p>	
No.	Revision/Issue	Date										
01	Issue for tender	01/01/20										