



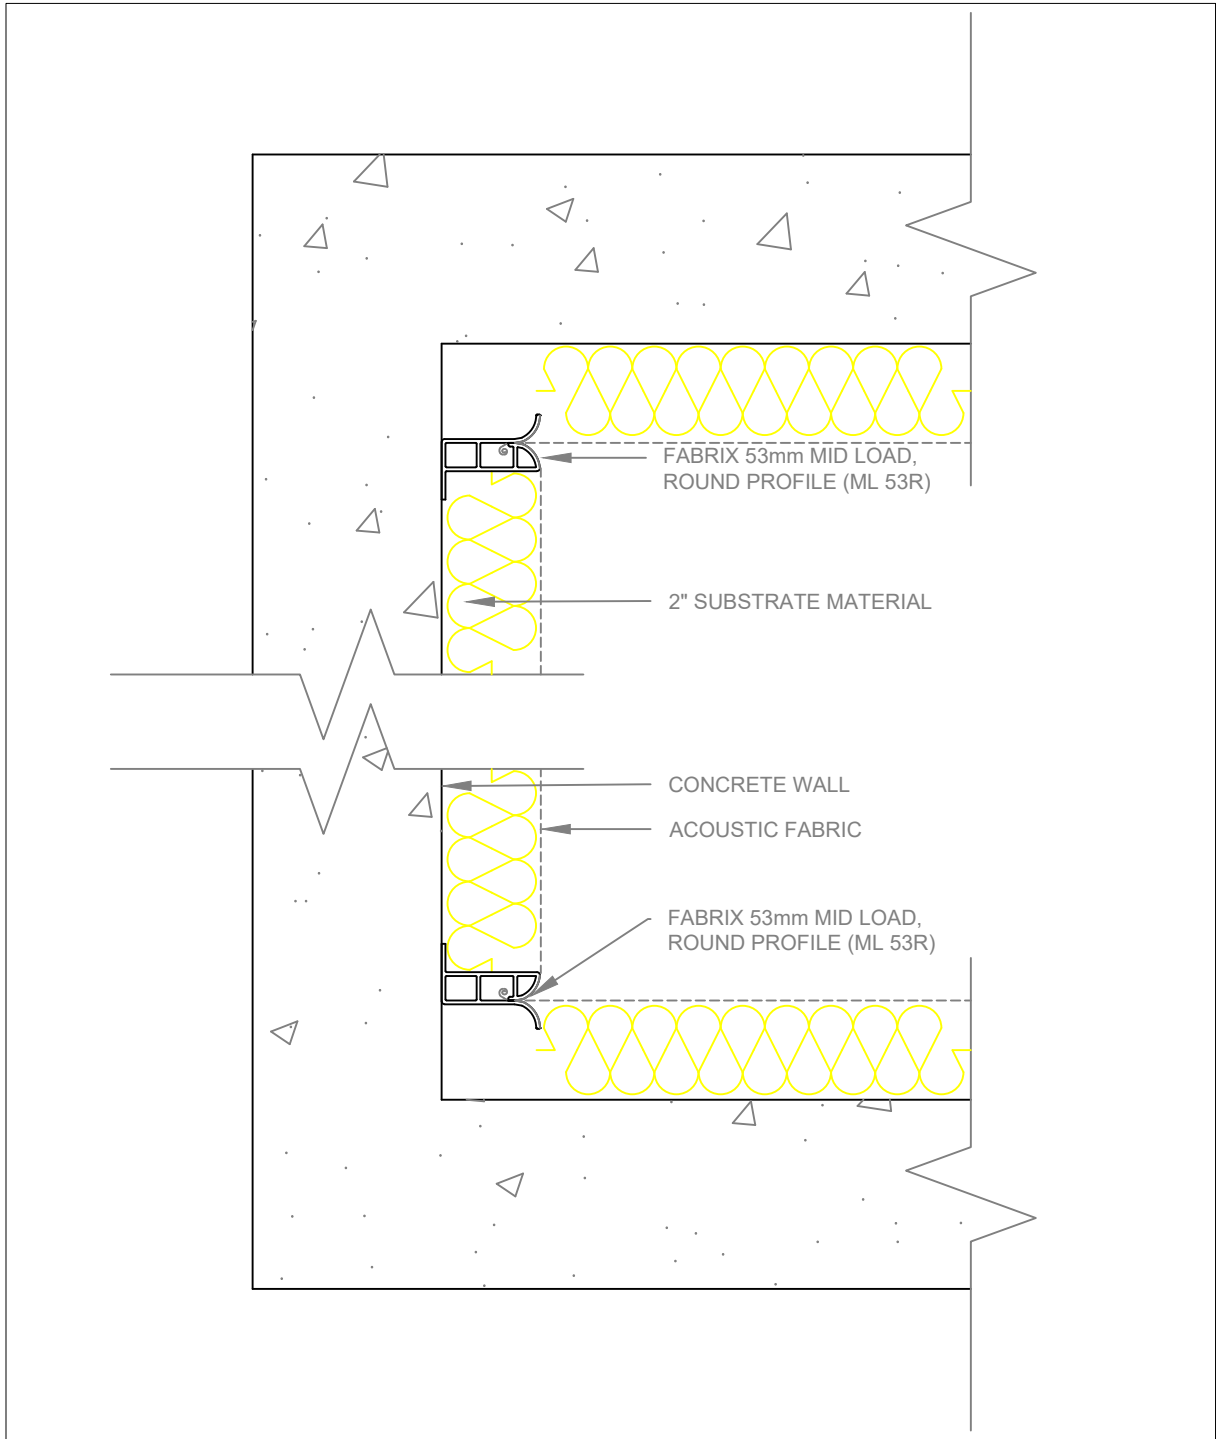
SEC TYPICAL SECTION
01 SCALE 1:4

<p>General Notes</p> <p style="font-size: 1.2em; font-weight: bold;">FABRIX 53MM ROUND TYPICAL WALL DETAIL</p>		<p>Firm Name and Address</p> <p>Oxley BizHub 1 65 Ubi Road 1 #04-36 Singapore 408729</p>	<p>Project (PROJECT NAME)</p> <p>Date 02/MAY/2020</p> <p>Scale 1:4</p>						
<table border="1" style="width: 100%; border-collapse: collapse;"> <thead> <tr> <th style="width: 10%;">No.</th> <th style="width: 80%;">Revision/Issue</th> <th style="width: 10%;">Date</th> </tr> </thead> <tbody> <tr> <td style="text-align: center;">01</td> <td style="text-align: center;">Issue for tender</td> <td style="text-align: center;">01/01/20</td> </tr> </tbody> </table>		No.	Revision/Issue	Date	01	Issue for tender	01/01/20	<p>Project Name and Address</p> <p style="text-align: center;">(PROJECT NAME) (PROJECT ADDRESS)</p>	<p>Drawing No. FD-2020-036-00</p> <p>Drawn B.R.N</p> <p>Checked E.Y.K</p>
No.	Revision/Issue	Date							
01	Issue for tender	01/01/20							

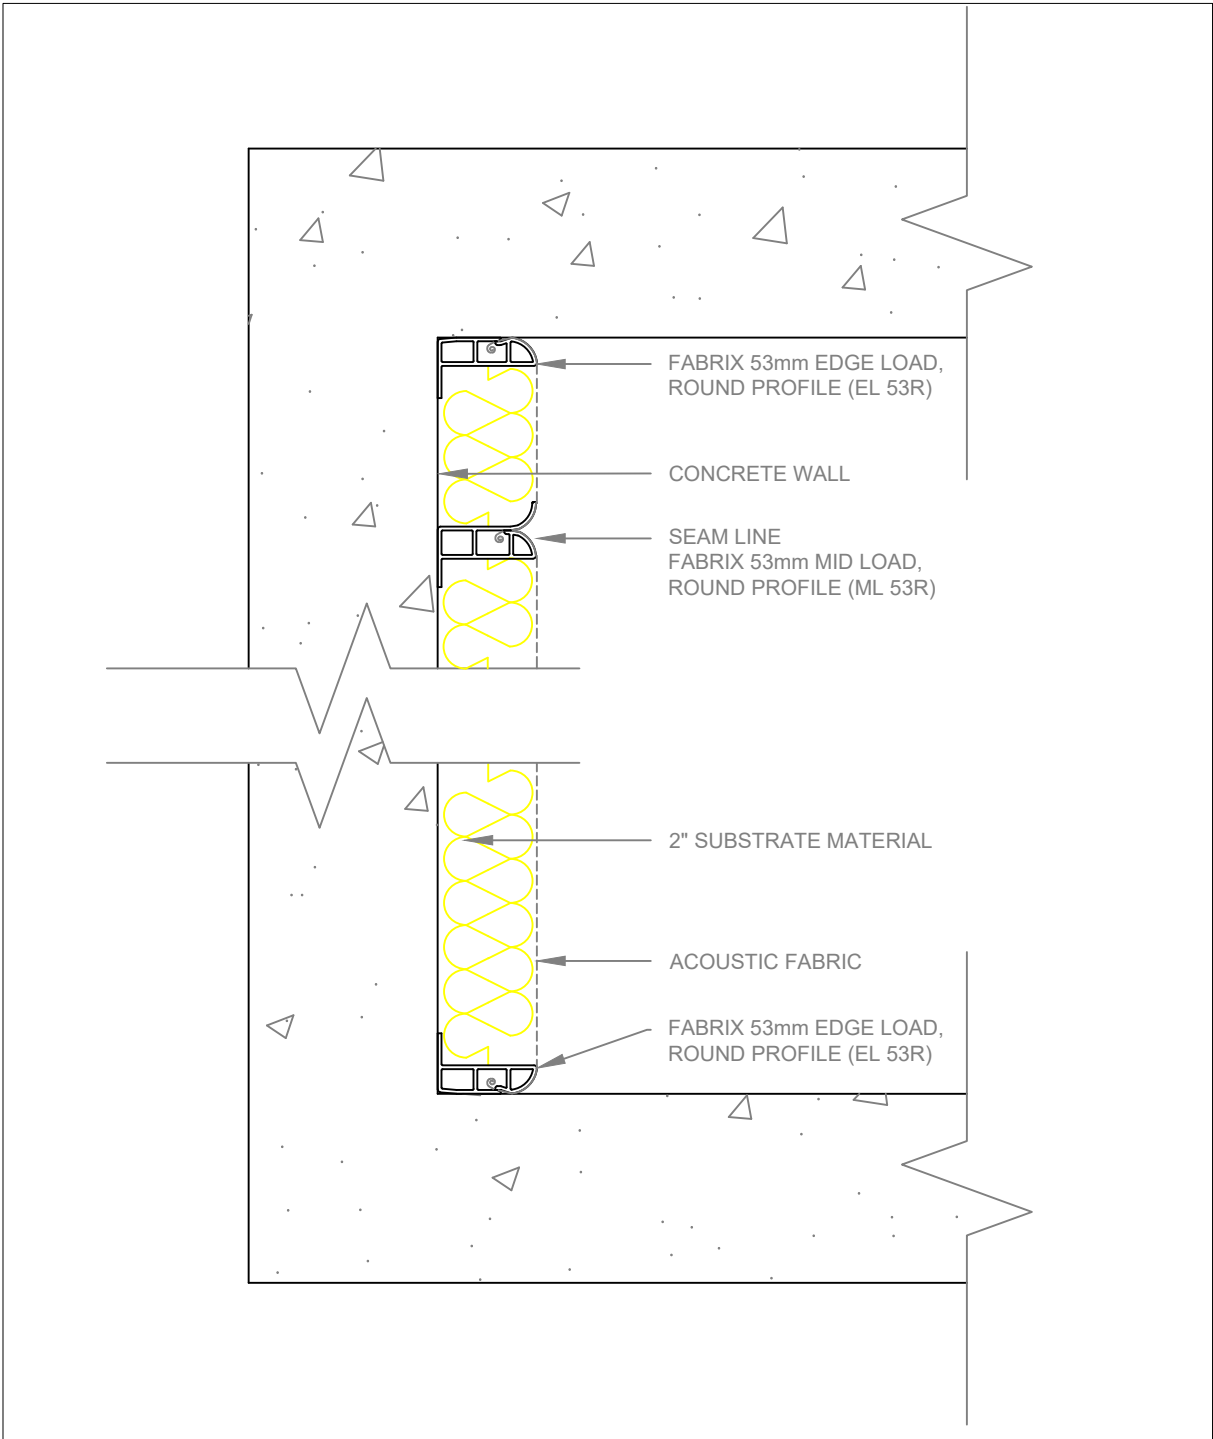


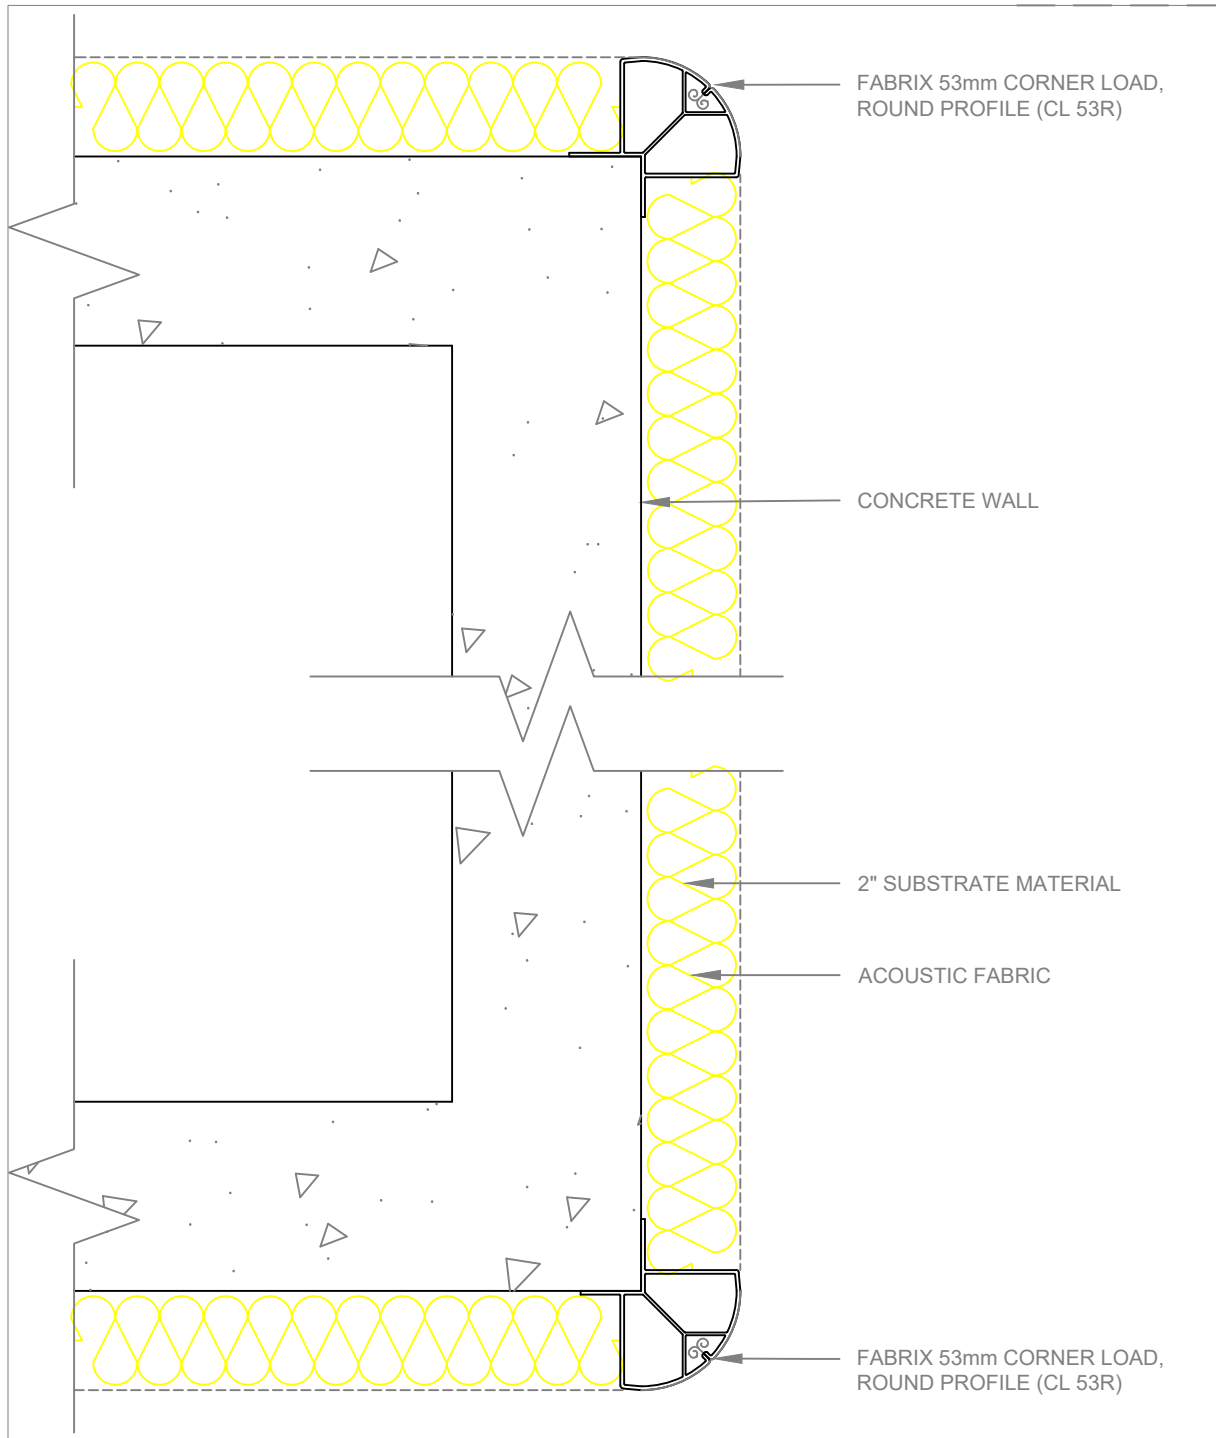
SEC 02 TYPICAL SECTION
SCALE 1:4

General Notes			Firm Name and Address		Project	
<p style="text-align: center;">FABRIX 53MM ROUND FLOOR-TO-CEILING DETAIL</p>			 <p>Oxley BizHub 1 65 Ubi Road 1 #04-36 Singapore 408729</p>		<p>(PROJECT NAME)</p>	
					<p>Date</p>	
01	Issue for tender	01/01/20	<p>(PROJECT NAME) (PROJECT ADDRESS)</p>		<p>Date</p>	
No.	Revision/Issue	Date			<p>(PROJECT NAME)</p>	
			Project Name and Address		Drawing No.	
					FD-2020-037-00	
					Drawn	
					B.R.N	
					Checked	
					E.Y.K	




SEC 03 TYPICAL SECTION
SCALE 1:4

General Notes		Firm Name and Address	Project (PROJECT NAME)
<p style="text-align: center;">FABRIX 53MM ROUND INSIDE CORNER DETAIL</p>		 AnticAD Oxley BizHub 1 65 Ubi Road 1 #04-36 Singapore 408729	Date 02/MAY/2020
			Scale 1:4
		Project Name and Address	Drawing No. FD-2020-038-00
		(PROJECT NAME) (PROJECT ADDRESS)	Drawn B.R.N
01	Issue for tender		Checked E.Y.K
No.	Revision/Issue		



SEC 04 TYPICAL SECTION
SCALE 1:4

<p>General Notes</p> <p>FABRIX 53MM ROUND OUTSIDE CORNER (CORNER LOAD) DETAIL</p>			<p>Firm Name and Address</p>  <p>Oxley BizHub 1 65 Ubi Road 1 #04-36 Singapore 408729</p>	<p>Project (PROJECT NAME)</p> <p>Date 02/MAY/2020</p> <p>Scale 1:4</p>						
<table border="1"> <thead> <tr> <th>No.</th> <th>Revision/Issue</th> <th>Date</th> </tr> </thead> <tbody> <tr> <td>01</td> <td>Issue for tender</td> <td>01/01/20</td> </tr> </tbody> </table>			No.	Revision/Issue	Date	01	Issue for tender	01/01/20	<p>Project Name and Address</p> <p>(PROJECT NAME) (PROJECT ADDRESS)</p>	<p>Drawing No. FD-2020-039-00</p> <p>Drawn B.R.N</p> <p>Checked E.Y.K</p>
No.	Revision/Issue	Date								
01	Issue for tender	01/01/20								